


NOTES:
 1. REFER TO TXDOT
 DETAIL BC-03 FOR
 AND CONSTRUCTION
 2. REFER TO TXDOT
 DETAIL TCP (2-11-9)
 SPACING DISTANCES

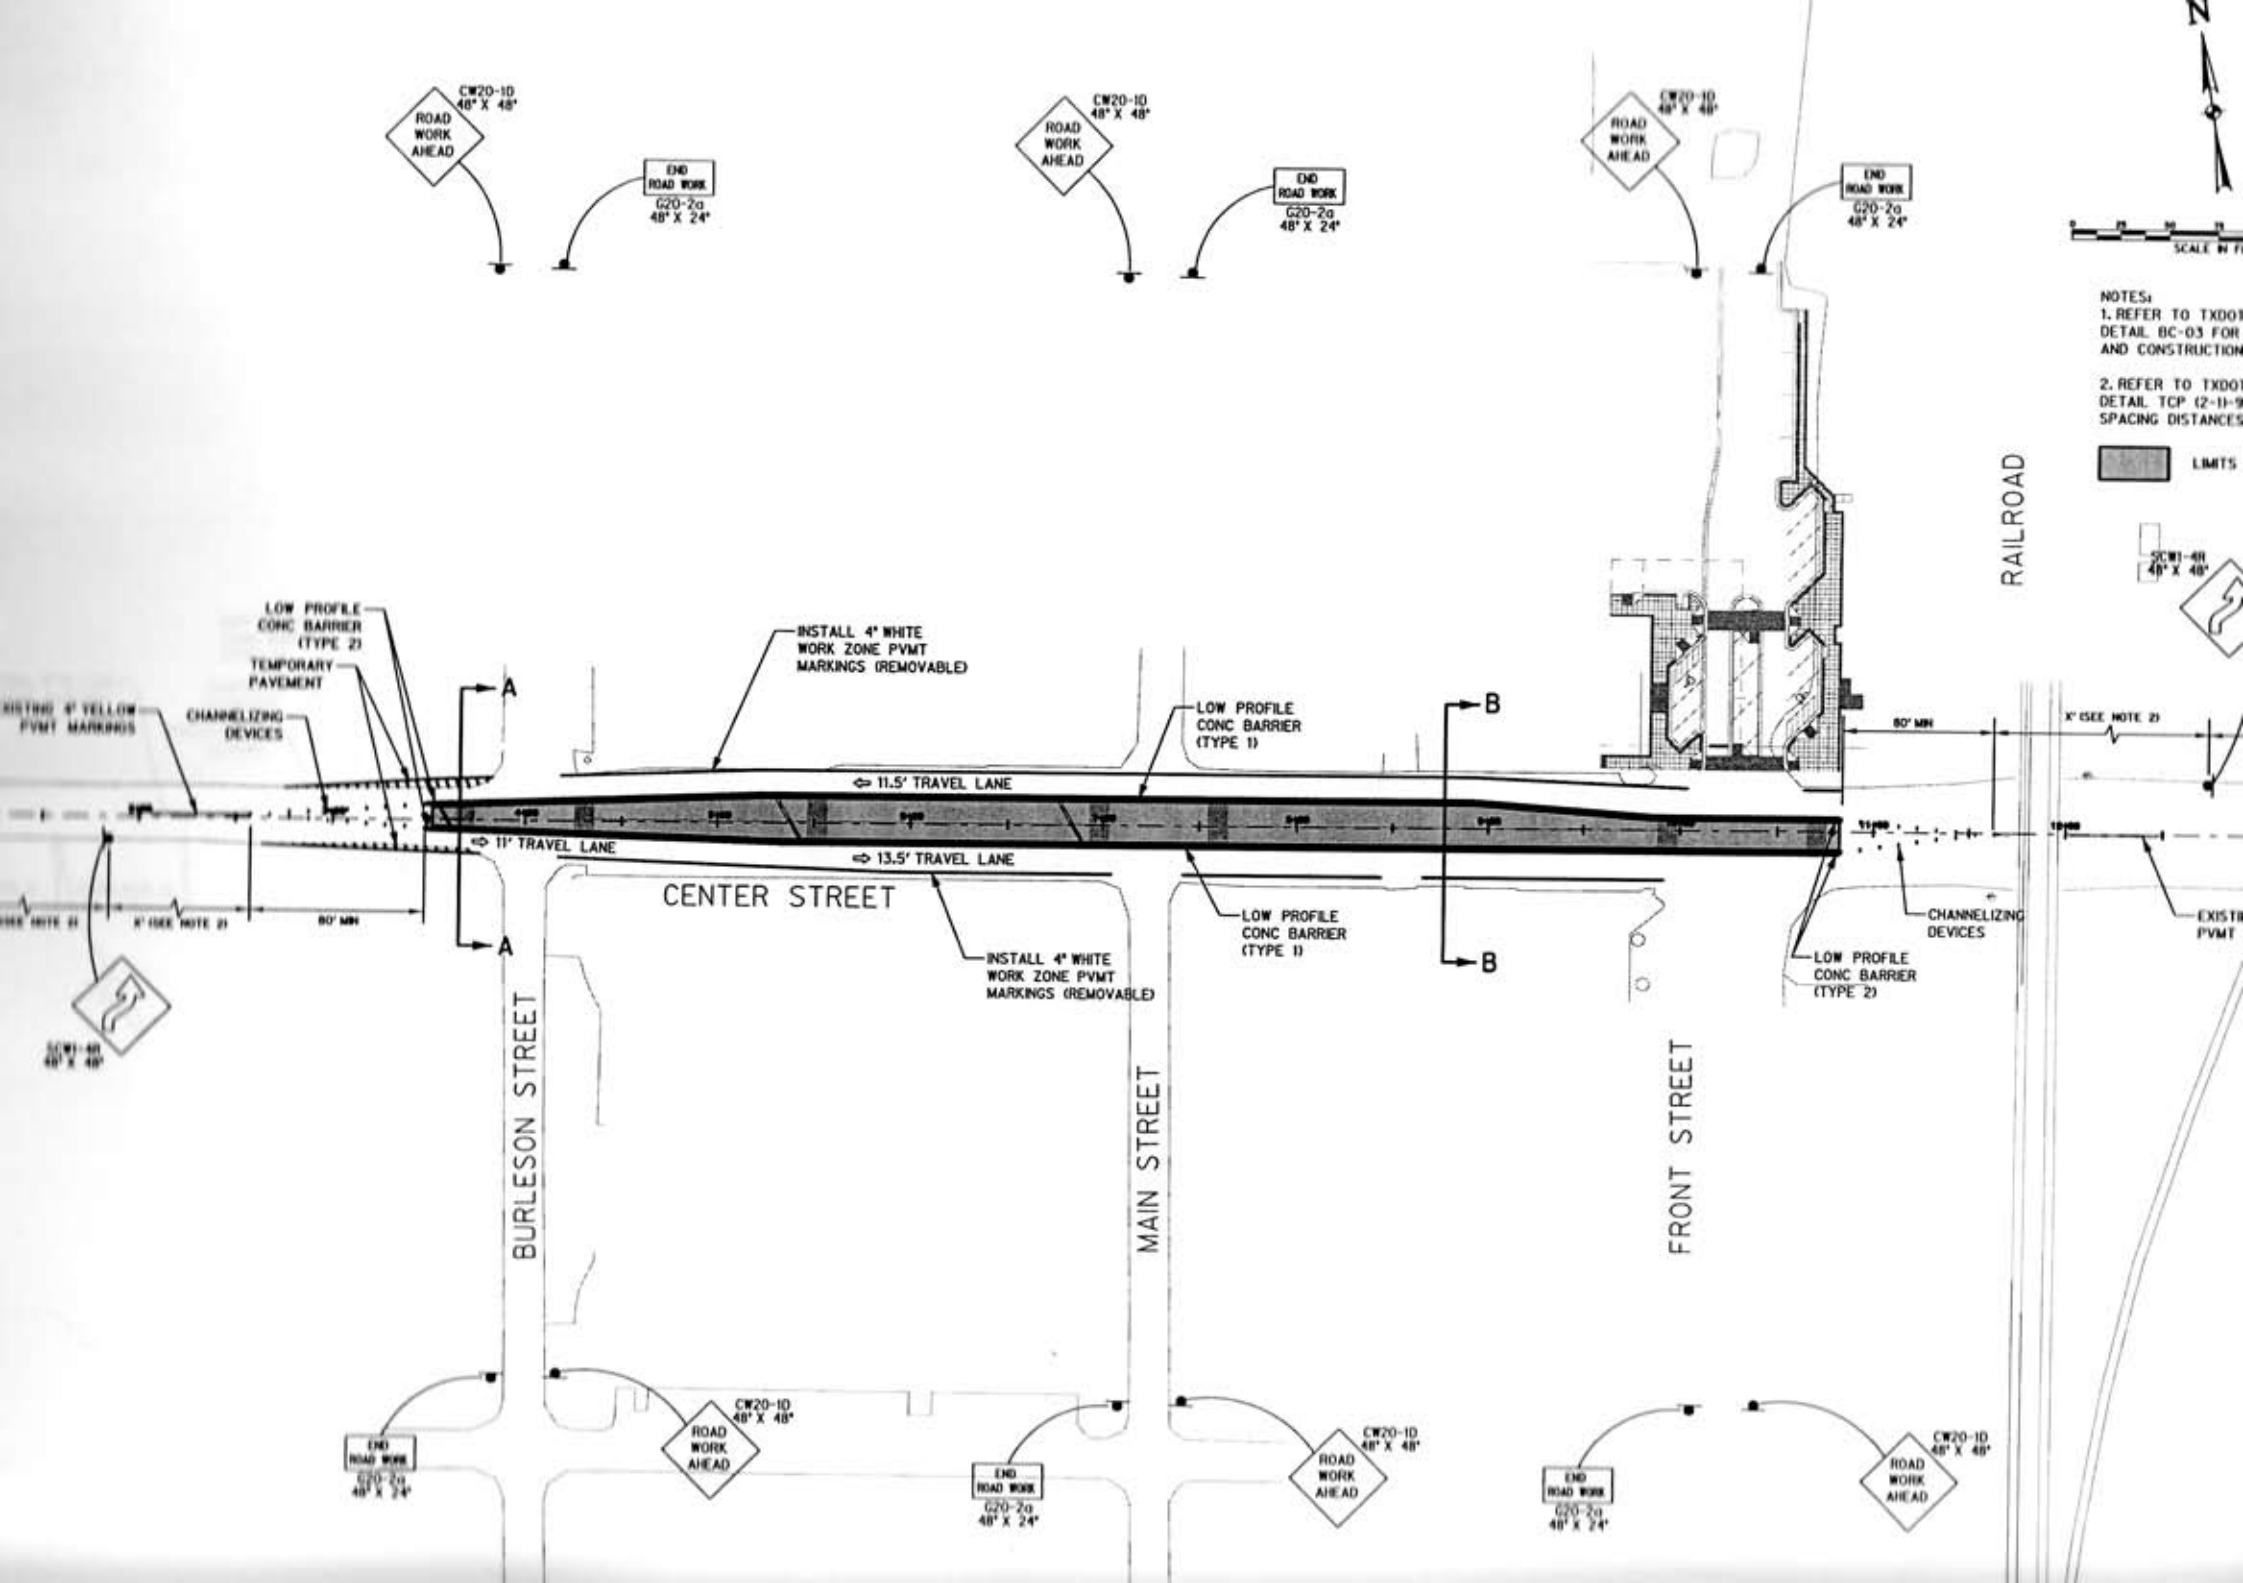

LOW PROFILE CONC BARRIER (TYPE 2)
 TEMPORARY PAVEMENT
 CHANNELIZING DEVICES

INSTALL 4" WHITE WORK ZONE PVMT MARKINGS (REMOVABLE)

LOW PROFILE CONC BARRIER (TYPE 1)

CENTER STREET

INSTALL 4" WHITE WORK ZONE PVMT MARKINGS (REMOVABLE)

LOW PROFILE CONC BARRIER (TYPE 1)

LOW PROFILE CONC BARRIER (TYPE 2)

CHANNELIZING DEVICES

EXISTING PVMT

BURLESON STREET

MAIN STREET

FRONT STREET

RAILROAD

