



END ROAD WORK
G20-2a
48" X 24"



END ROAD WORK
G20-2a
48" X 24"




END ROAD WORK
G20-2a
48" X 24"



NOTES:
1. REFER TO TROTT DETAIL BC-03 FOR AND CONSTRUCTION
2. REFER TO TROTT DETAIL TOP (2-1)-9 SPACING DISTANCES



RAILROAD

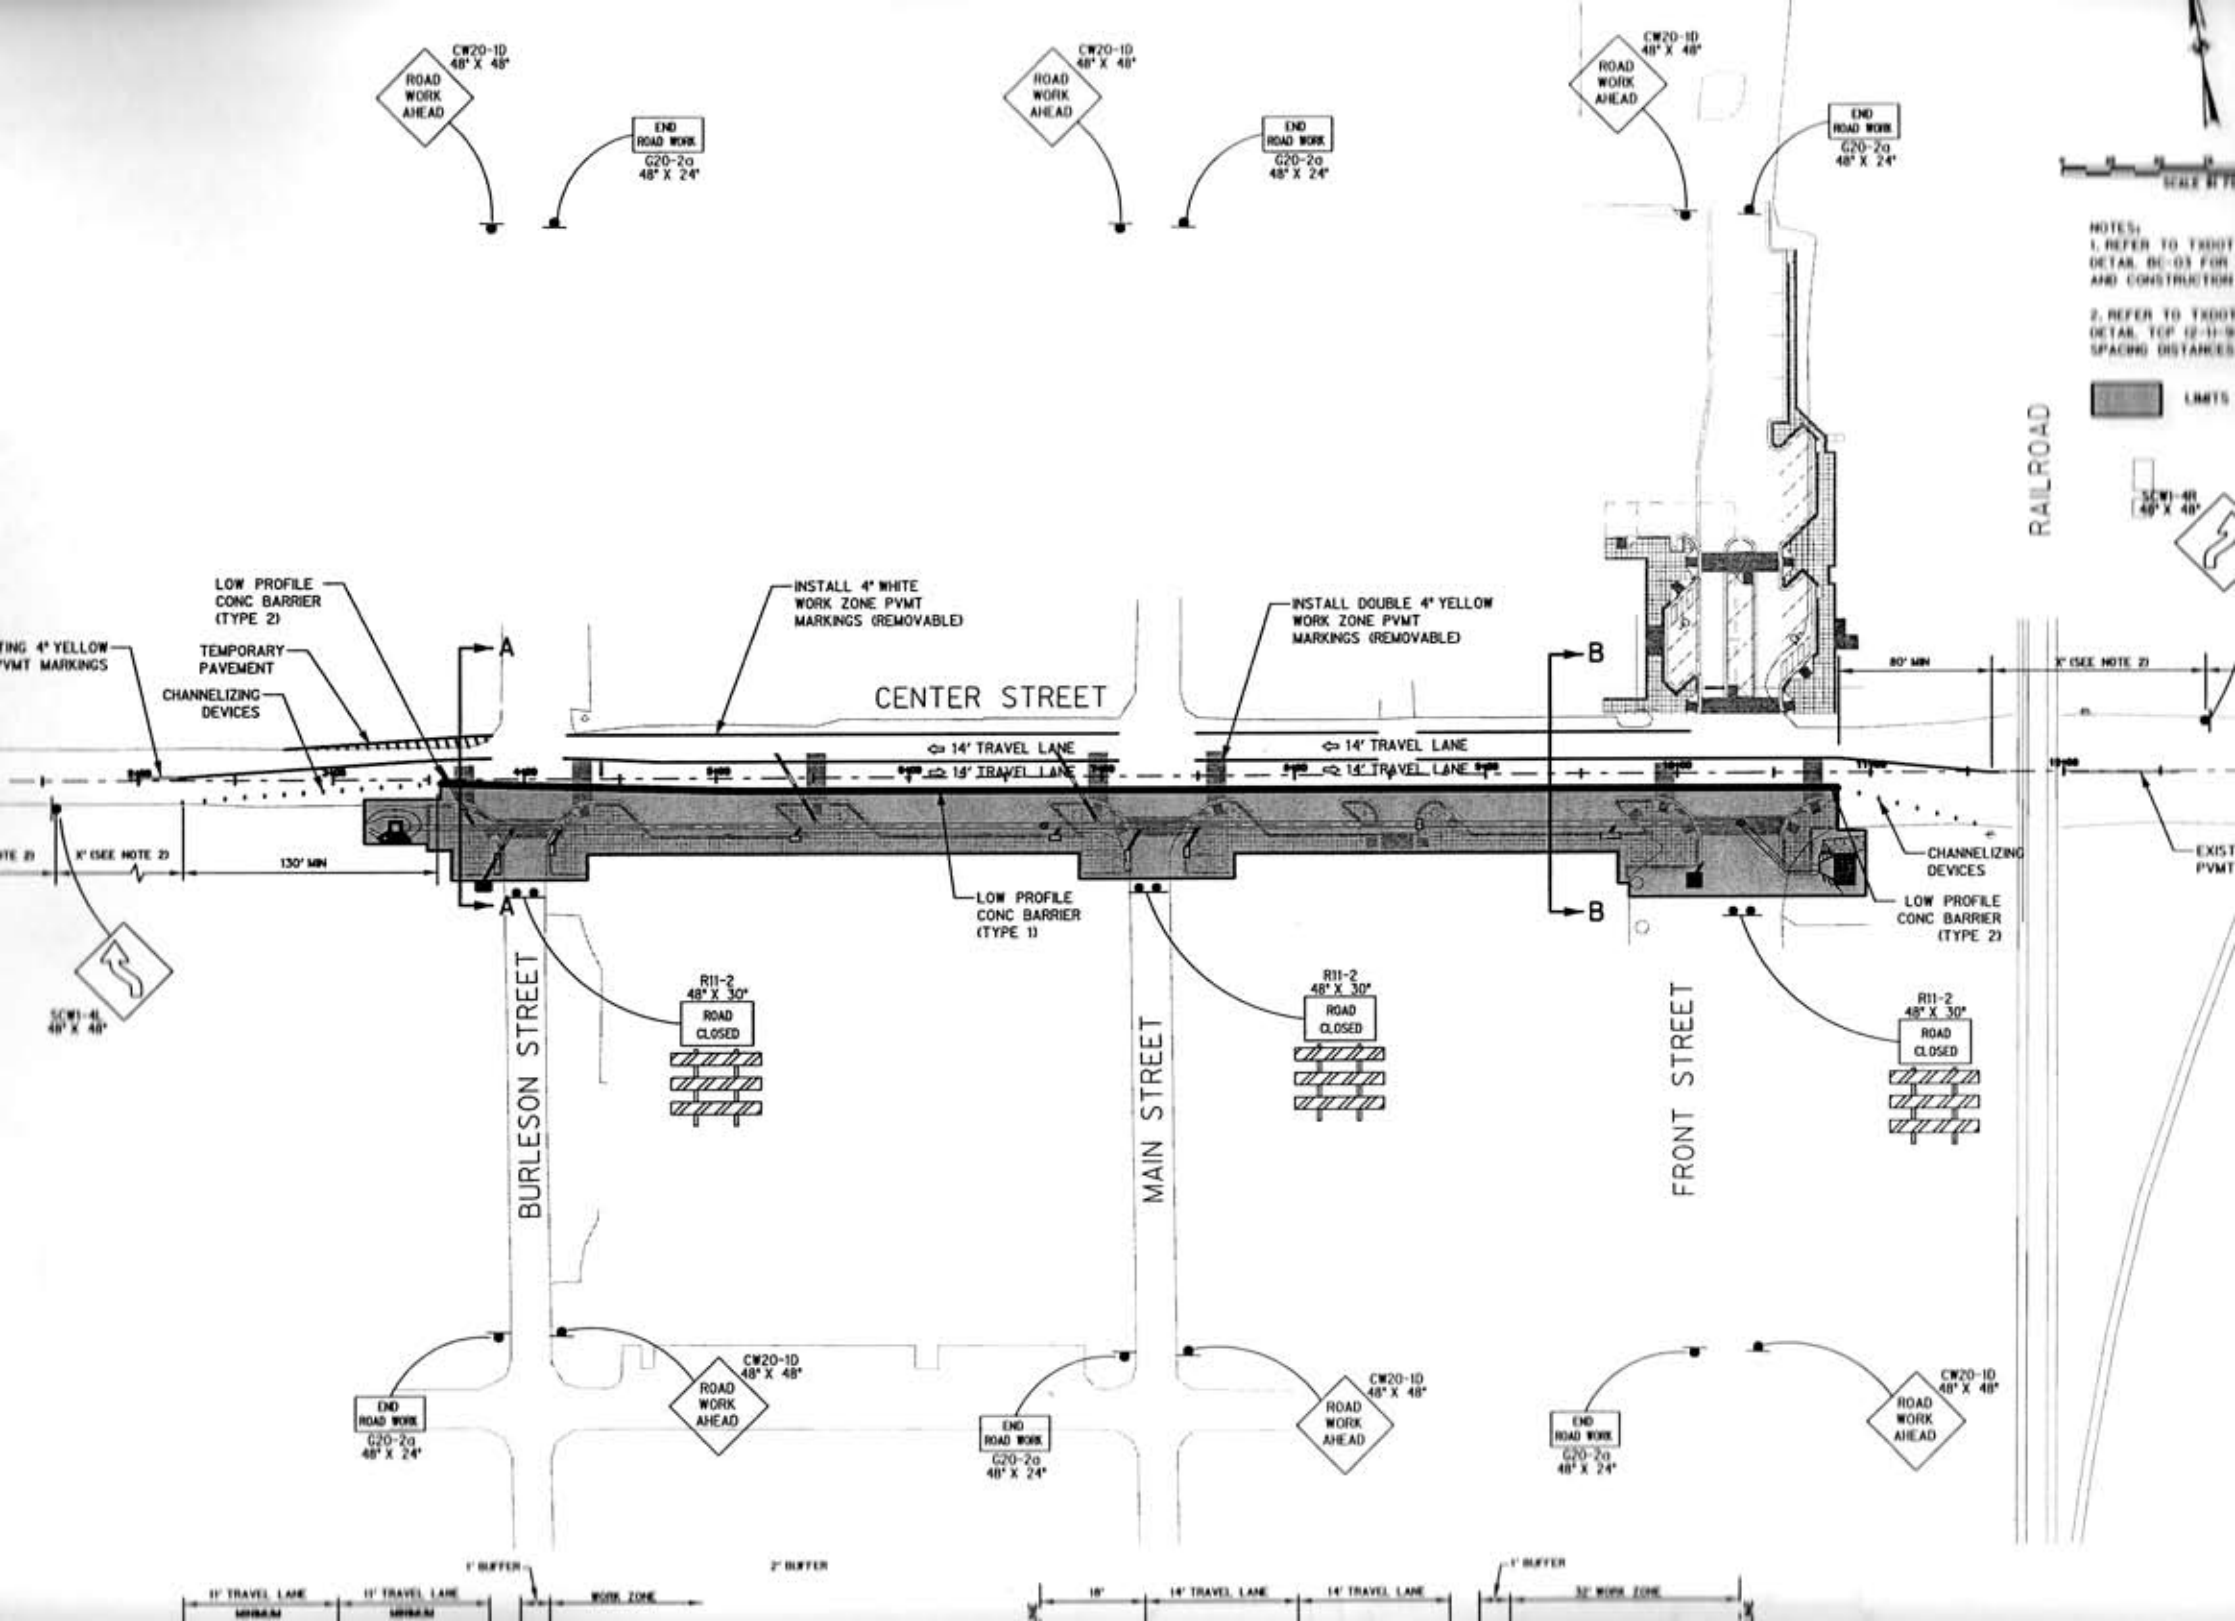

LOW PROFILE CONC BARRIER (TYPE 2)
TEMPORARY PAVEMENT
CHANNELIZING DEVICES

INSTALL 4" WHITE WORK ZONE PVMT MARKINGS (REMOVABLE)

INSTALL DOUBLE 4" YELLOW WORK ZONE PVMT MARKINGS (REMOVABLE)

CENTER STREET

14' TRAVEL LANE
19' TRAVEL LANE

14' TRAVEL LANE
14' TRAVEL LANE




LOW PROFILE CONC BARRIER (TYPE 1)

CHANNELIZING DEVICES
LOW PROFILE CONC BARRIER (TYPE 2)


BURLESON STREET

MAIN STREET

FRONT STREET

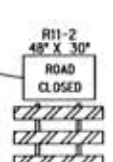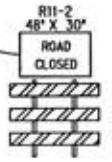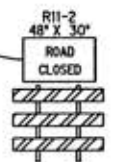

END ROAD WORK
G20-2a
48" X 24"

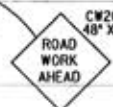

END ROAD WORK
G20-2a
48" X 24"



END ROAD WORK
G20-2a
48" X 24"

