

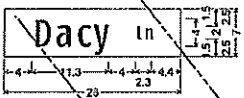



2/16/2015
12:49:45 PM
I:\212140_CADD\SHEETS\1-Signing and Pavement_Mark\Inps\BCR\SEP\03.dwg

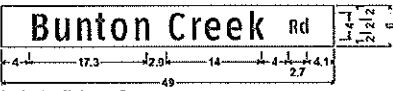

No border, White on Green;
[Dacy] Clearview/Highway-2-W;
[Ln] Clearview/Highway-2-W;
SIGN NO: 5

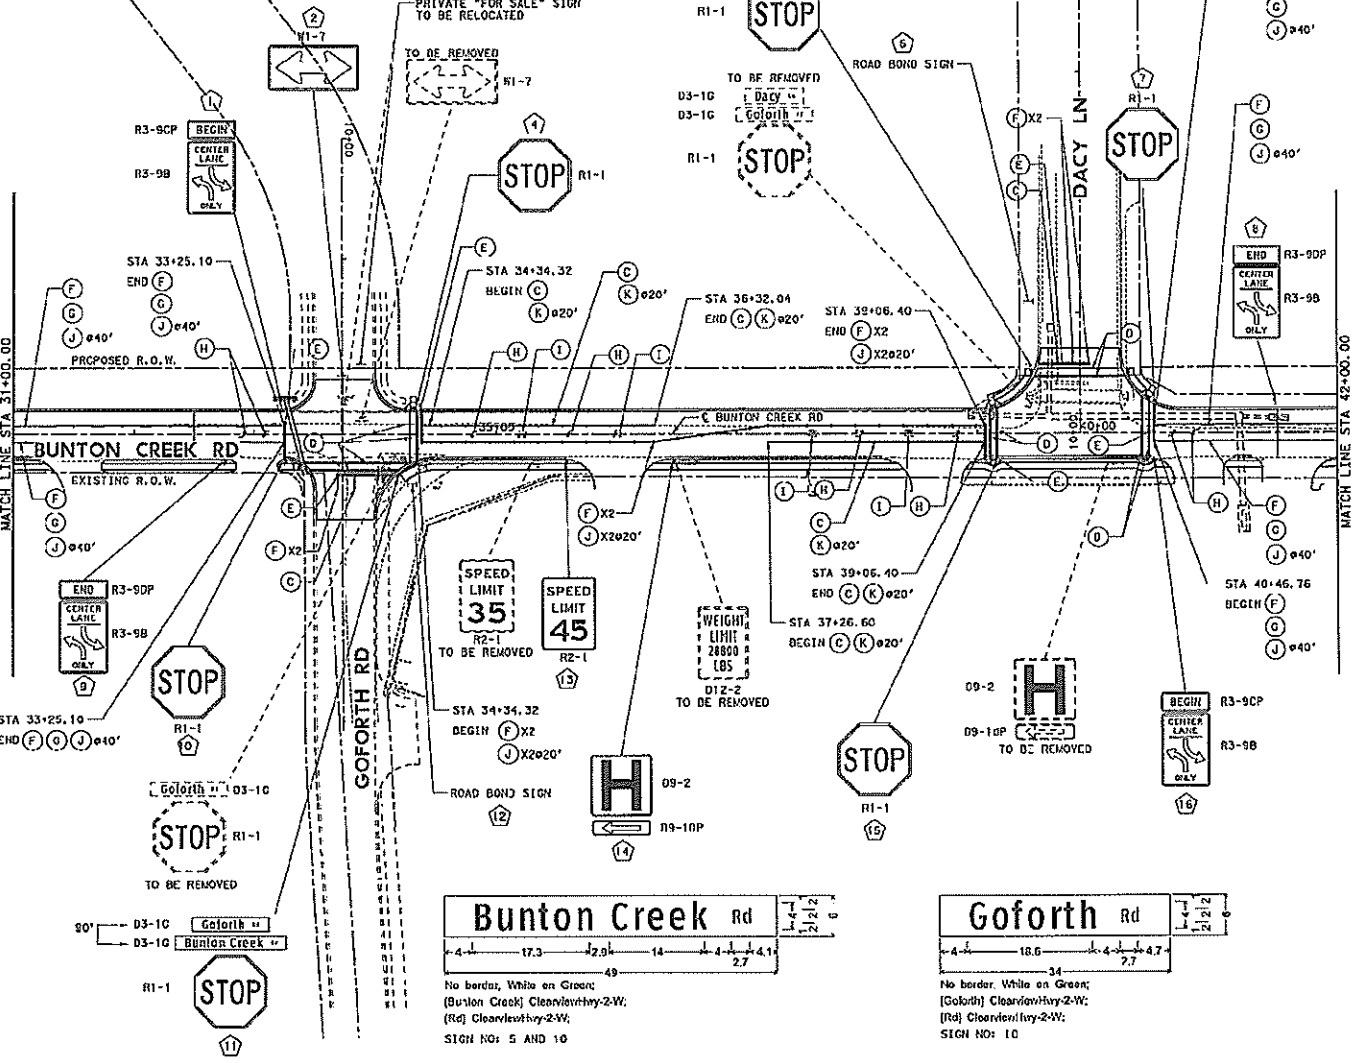

No border, White on Green;
[Bunton Creek] Clearview/Highway-2-W;
[Rd] Clearview/Highway-2-W;
SIGN NO: 5 AND 10

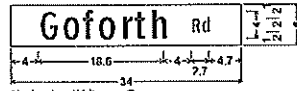

No border, White on Green;
[Goforth] Clearview/Highway-2-W;
[Rd] Clearview/Highway-2-W;
SIGN NO: 10

NUMBER	DATE	REVISION	APPROVED



LEGEND

- (A) REFL PAY MKR TY II (W)4" (SLD) (100 MIL)
- (B) REFL PAY MKR TY II (W)4" (BRK) (100 MIL)
- (C) REFL PAY MKR TY II (W)8" (SLD) (100 MIL)
- (D) REFL PAY MKR TY II (W)12" (SLD) (100 MIL)
- (E) REFL PAY MKR TY II (W)24" (SLD) (100 MIL)
- (F) REFL PAY MKR TY II (Y)4" (SLD) (100 MIL)
- (G) REFL PAY MKR TY II (Y)4" (BRK) (100 MIL)
- (H) REFL PAY MKR TY II (W) (ARROW)
- (I) REFL PAY MKR TY II (W) (WORD)
- (J) REFL PAY MKR TY II-A-A
- (K) REFL PAY MKR TY I-C
- (L) PROPOSED SMALL SIGN
- SMALL SIGN ASSEMBLY
- ROAD BOND SIGN

THIS DOCUMENT IS RELEASED FOR THE
PURPOSE OF INTERIM REVIEW ONLY
UNDER THE AUTHORITY OF:
CARYL E. JOHNSON
TEXAS REGISTRATION 112451
DATE: 2/16/2015
IT IS NOT TO BE USED FOR BIDDING,
CONSTRUCTION, OR PERMIT PURPOSES.



LJA Engineering, Inc. **LJA**
7801-F-1031

BUNTON CREEK ROAD
SIGNING AND PAVEMENT
MARKING SHEETS
STA 31+00 TO STA 42+00

SHEET 3 OF 6

DESIGN BY:	FEEDBACK DIV. NO.:	FEDERAL AID PROJECT NO.:	SHEET NO.:
BY:	5	-	174
DRANK BY:	STATE:	DIST. NO.:	COUNTY:
AM	TX	AUS	HAYS
CHECKED BY:	CONTROL:	SECTION:	JOB:
BY:			Highway and BCR


2/18/2015 12:49:46 PM
 I:\2-73\1401\CADD\SHEETS\1-Signing and Pavement_Markings\BCR\SRP\04_500

NUMBER	DATE	REVISION	APPROVED



LEGEND

- (A) REFL PAV MKR TY II (W)4" (SLD) (100 MIL)
- (B) REFL PAV MKR TY II (W)4" (BRK) (100 MIL)
- (C) REFL PAV MKR TY II (W)8" (GLD) (100 MIL)
- (D) REFL PAV MKR TY II (W)12" (SLD) (100 MIL)
- (E) REFL PAV MKR TY II (W)24" (SLD) (100 MIL)
- (F) REFL PAV MKR TY II (Y)4" (SLD) (100 MIL)
- (G) REFL PAV MKR TY II (Y)4" (BRK) (100 MIL)
- (H) REFL PAV MKR TY II (W) (ARROW)
- (I) REFL PAV MKR TY II (W) (NCRD)
- (J) REFL PAV MKR TY II-A-A
- (K) REFL PAV MKR TY I-C
- (H) PROPOSED SMALL SIGN
- (S) SMALL SIGN ASSEMBLY
- (R) ROAD BOND SIGN

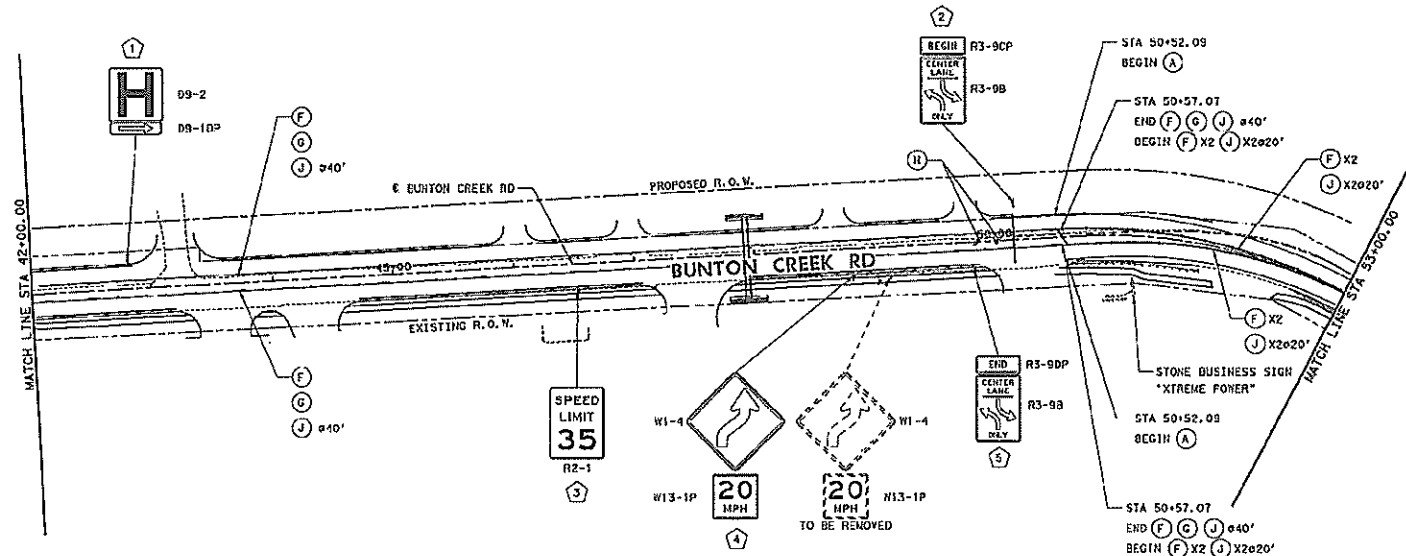

THIS DOCUMENT IS RELEASED FOR THE PURPOSE OF INTERIM REVIEW ONLY UNDER THE AUTHORITY OF CASEY E. HORNBECK, TEXAS REGISTRATION 110667 DATED 2/18/2015. IT IS NOT TO BE USED FOR BIDDING, CONSTRUCTION, OR PERMIT PURPOSES.



LJA Engineering, Inc.
 PRO. 6-1702

**BUNTON CREEK ROAD
 SIGNING AND PAVEMENT
 MARKING SHEETS
 STA 42+00 TO STA 53+00**

DESIGN BY:					FED. AID PROJECT NO.		SHEET NO.	
BY	DATE	STATE	DIST. NO.	COUNTY	176		4 OF 5	
AM	TX	AUS		HAYS				
CHECKED BY:	CONTROL	SECTION	JOB	HIGHWAY NO.	BCR			