


UPTOWN CENTRAL PARK PAVILION & STAGE | KYLE, TX

ARCHITECTURE SCHEMATIC DESIGN


CONTEXT

EXPLORING THE SITE

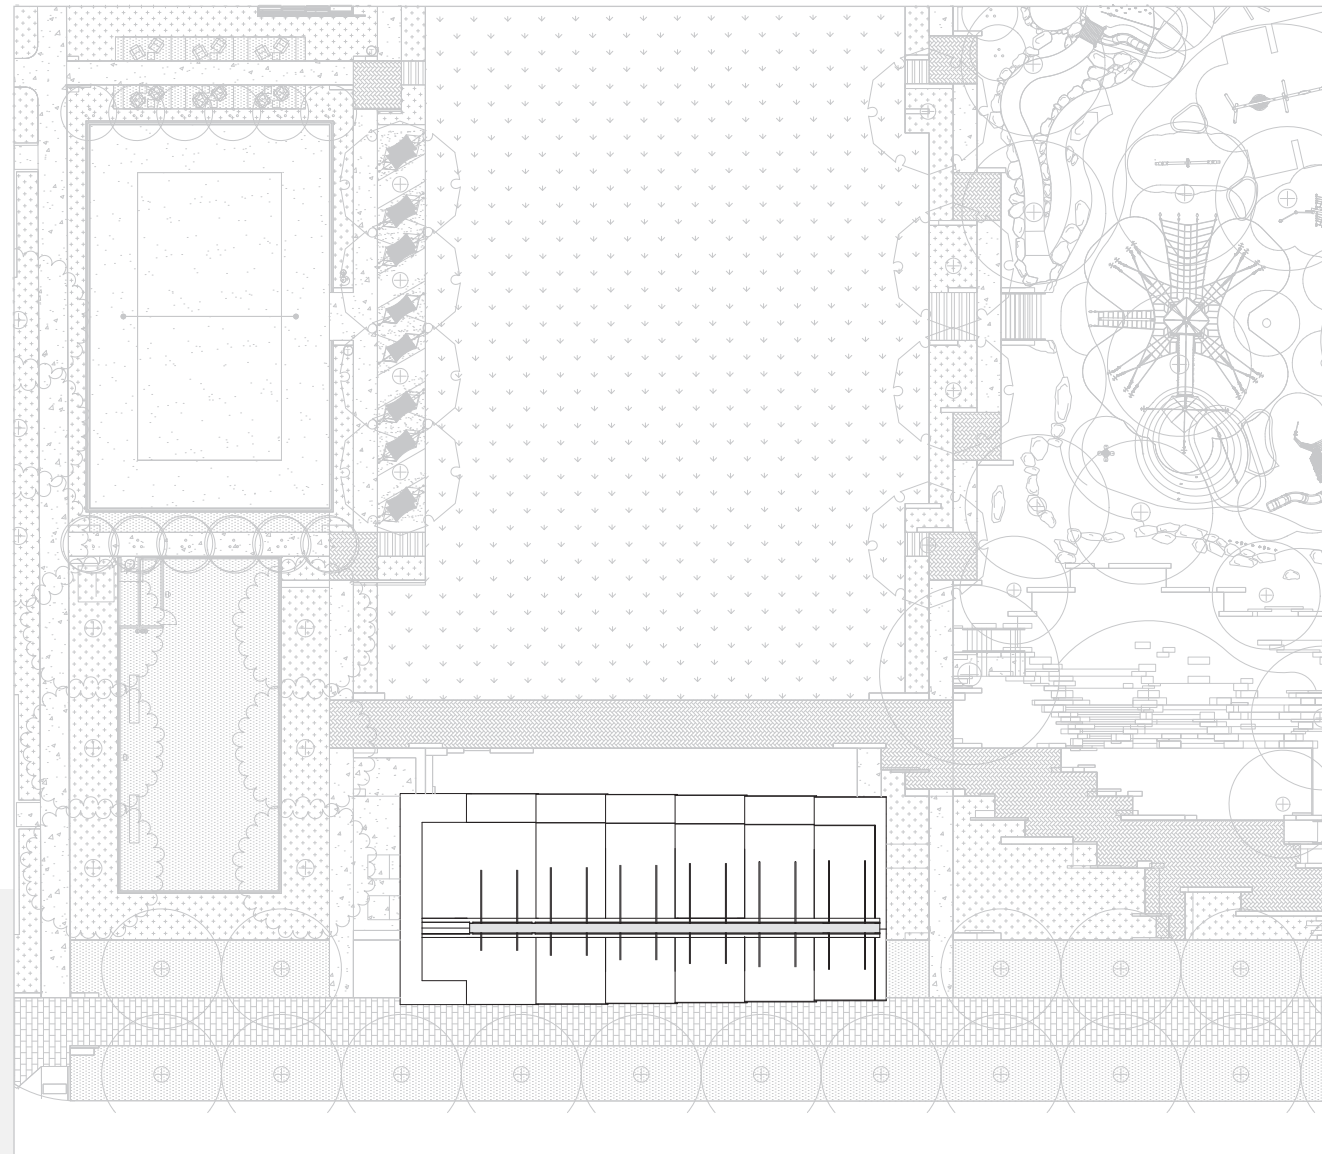

1/40" = 1'


OVERLAND

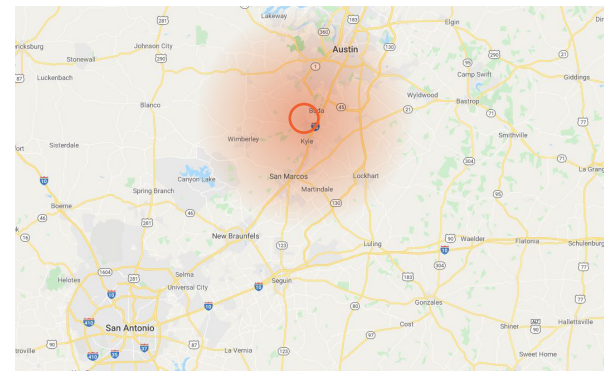

REGIONAL CONTEXT



LOCAL LANDSCAPE

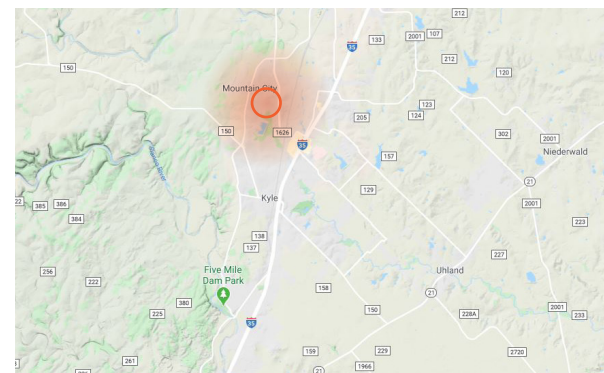

LOCAL CONTEXT



DOWNTOWN KYLE



SITE CONTEXT



KYLE WATER TOWER



SITE PLAN & CHARACTER


PARK DESIGN QUALITIES, ACTIVITY, & LANDSCAPE




WATER FEATURE



INTEGRATED ARTWORK

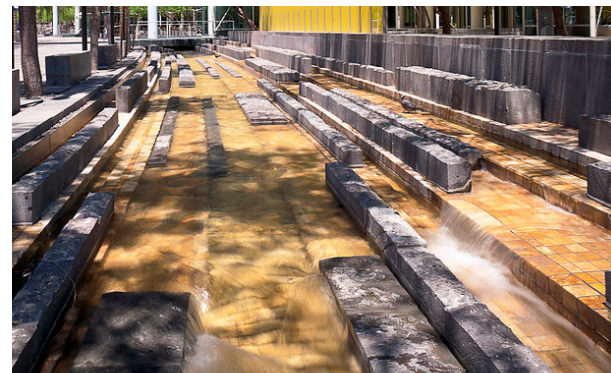

REGIONAL STONE

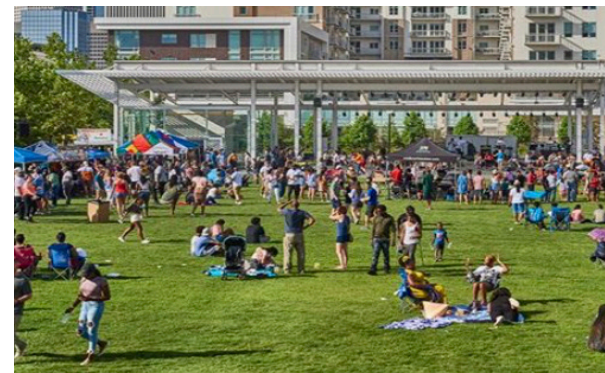


GREAT LAWN



PLAYGROUND




ENGAGING LIGHTING

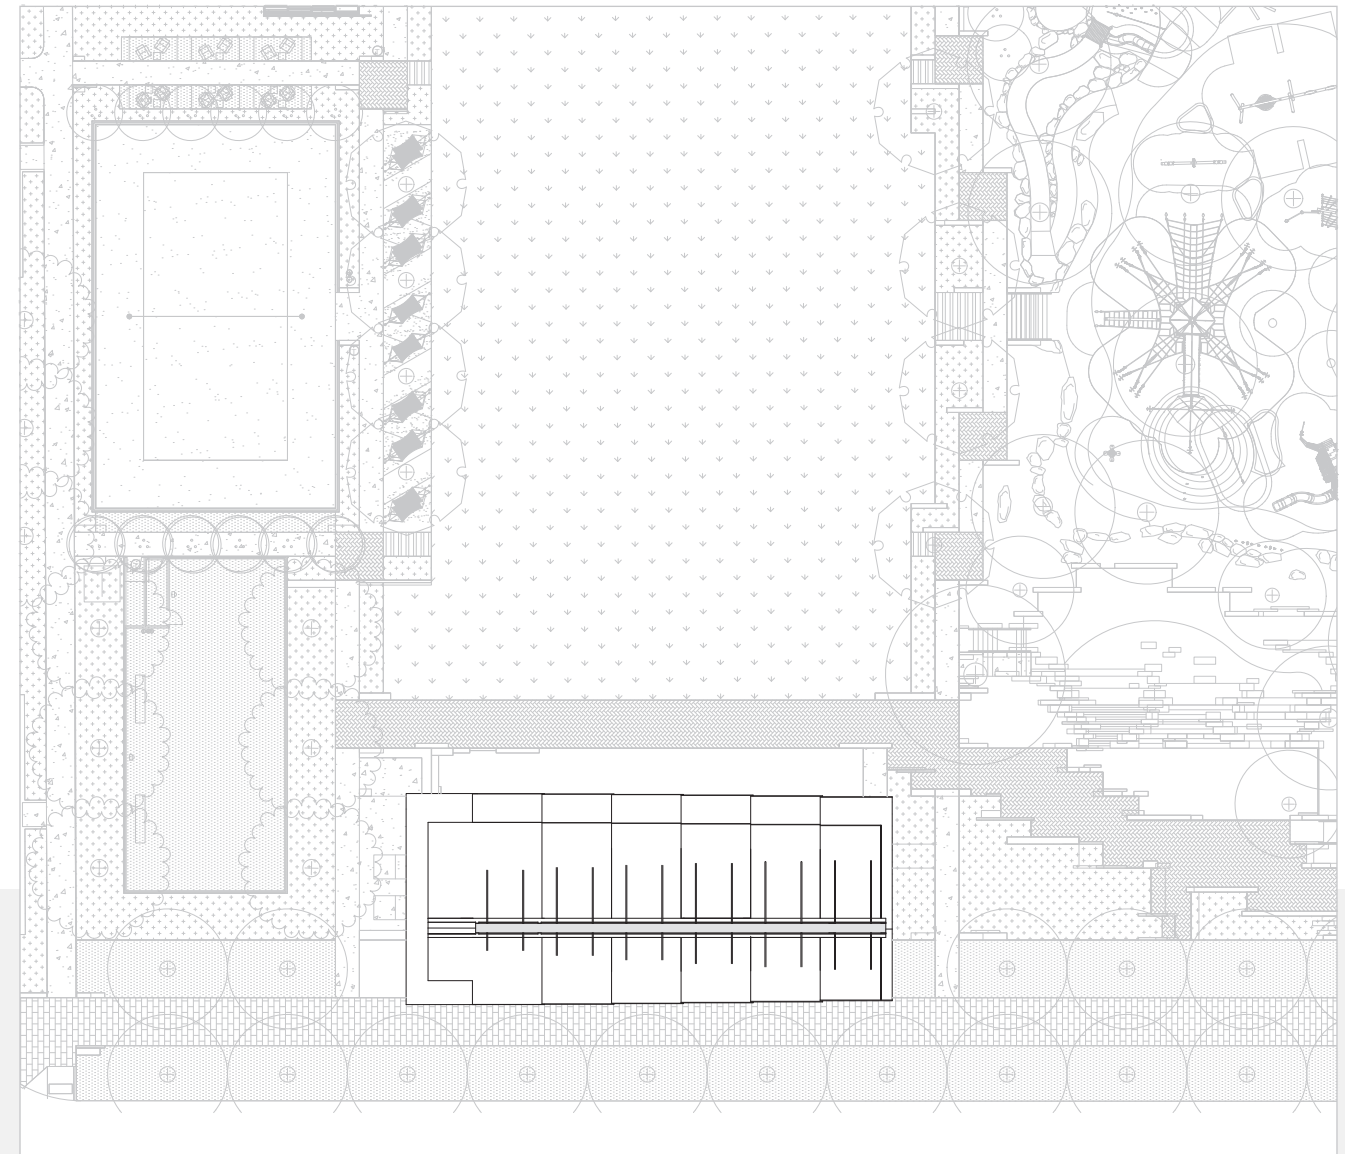

1/40" = 1'

“UPTOWN CENTRAL PARK WILL BE AN ENRINCHING GATHERING PLACE FOR ALL, OF WHICH THE PAVILION WILL SERVE AS A BEACON OF ACTIVITY TO INSPIRE, ENGAGE, & CELEBRATE COMMUNITY. THE PAVILION WILL PROMOTE ACCESSIBLE OPPORTUNITIES OF CULTURE, PLAY, MUSIC, ART, & EDUCATION FOR THE CITY OF KYLE, TEXAS.”

PROJECT MISSION STATEMENT

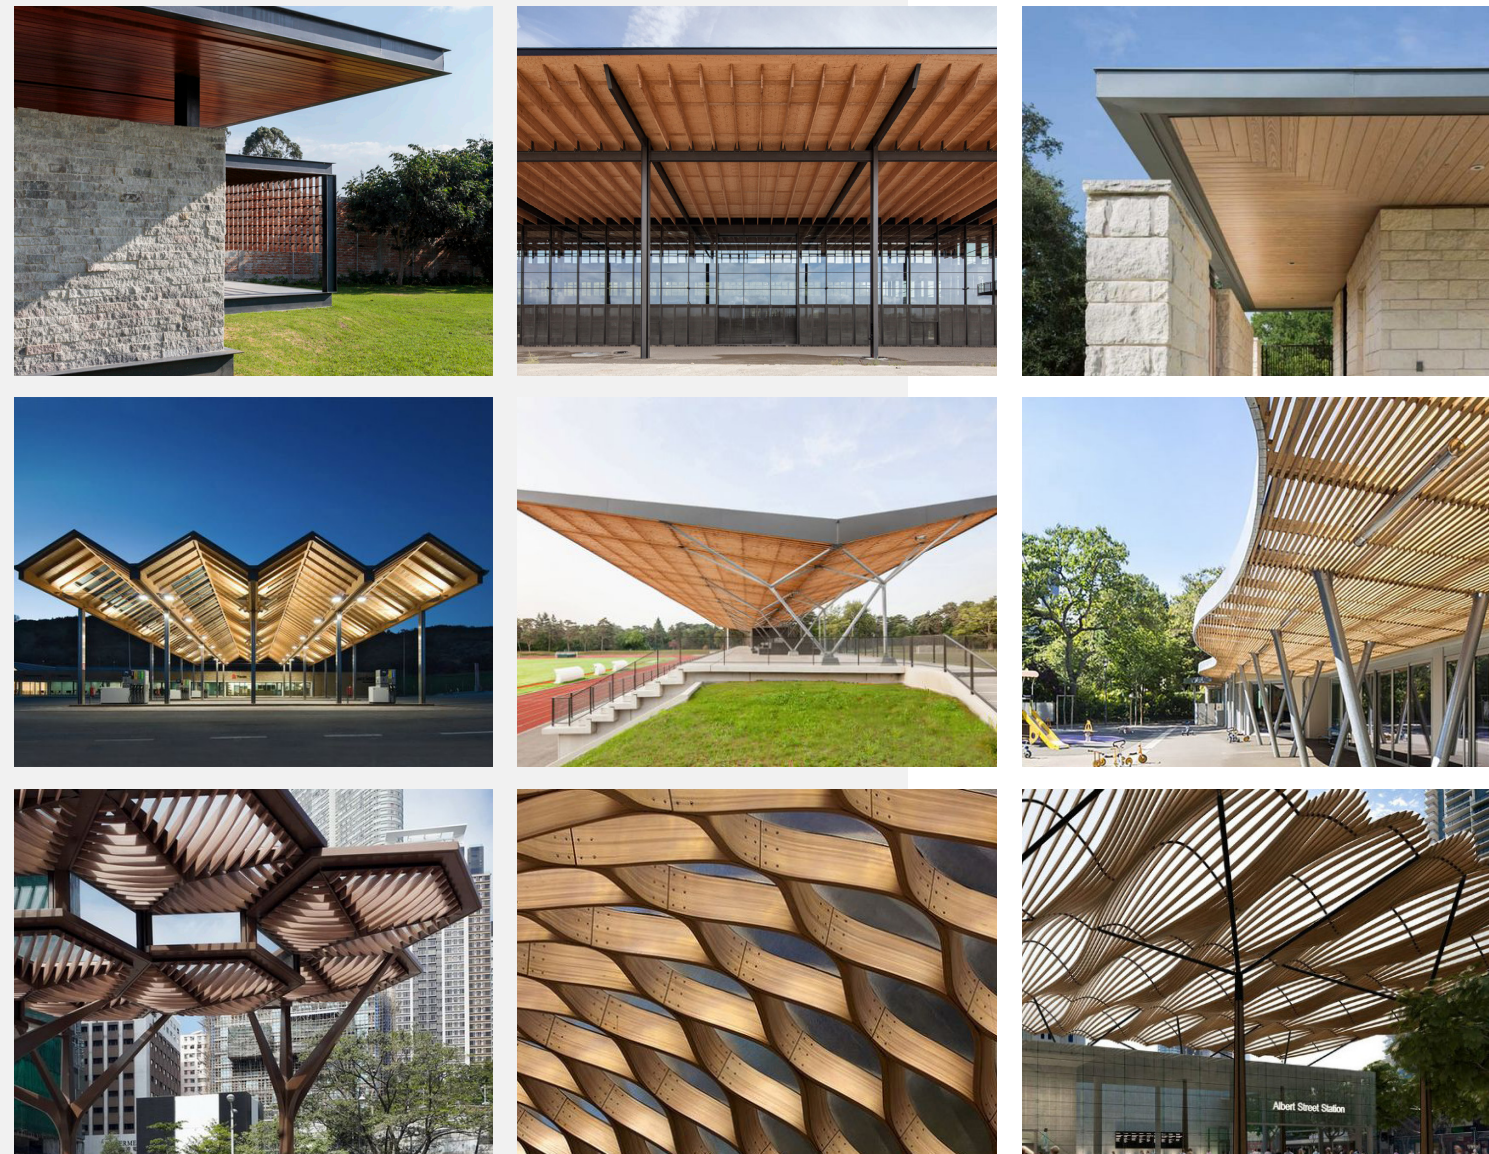

CONCEPTUAL DIRECTIONS

INITIAL DESIGN EXPLORATIONS



HILL COUNTRY

TIMELESS | AGRARIAN | CONTEXTUAL


SOPHISTICATED, LOCAL AESTHETIC INFORMED BY THE VERNACULAR AND NATIVE TO THE SOUTH CENTRAL TEXAS REGION



MODERN REGIONAL

CONTEMPORARY | INSPIRED | ELEGANT

TRADITIONAL MATERIALS UTILIZED IN UNCONVENTIONAL METHODS; A MODERN SPIN ON A CLASSIC STYLE

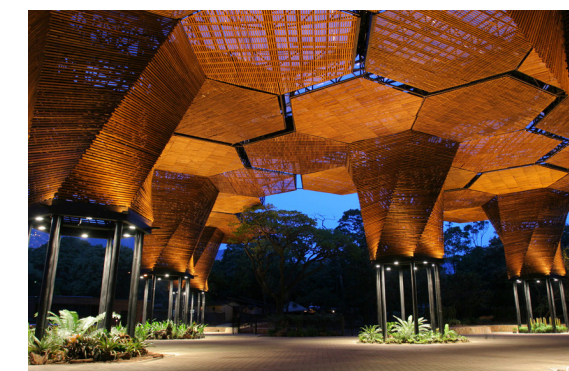




BIOPHILIC

UNEXPECTED | ICONIC | ORGANIC

BREAKING THE MOLD TO INTRODUCE ICONIC, DISTINCTIVE IMAGE, BALANCING HIERARCHAL FORM WITH NATIVE MATERIAL




CONCEPTUAL DIRECTIONS

LOCAL BIOMORPHIC PATTERN DESIGN EXPLORATIONS

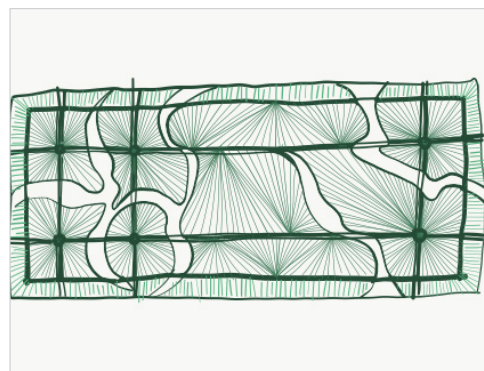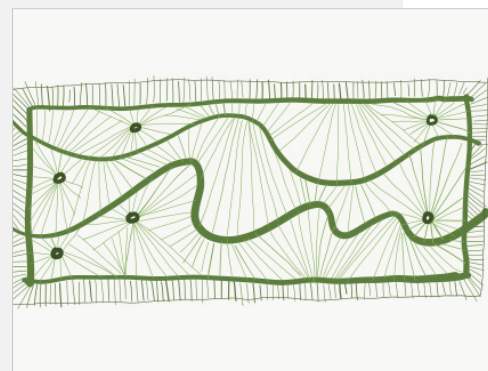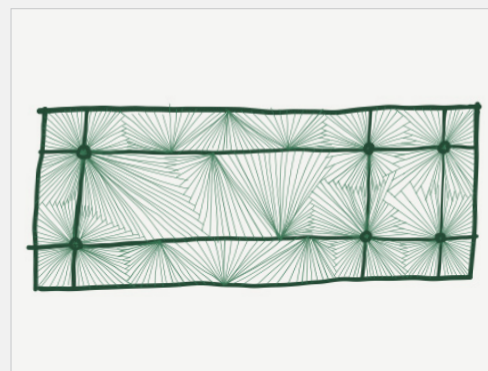



TREE CANOPIES

NEGATIVE SPACE IN CANOPIES
MESQUITE TREE BRANCHES
STARBURST PALM PATTERN

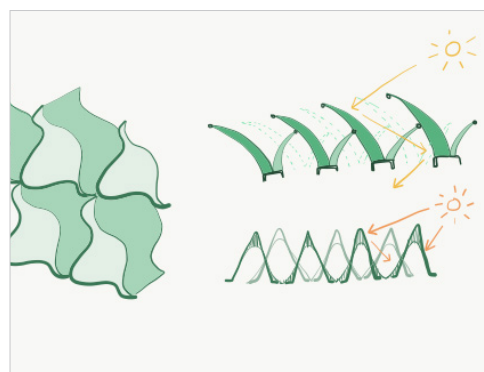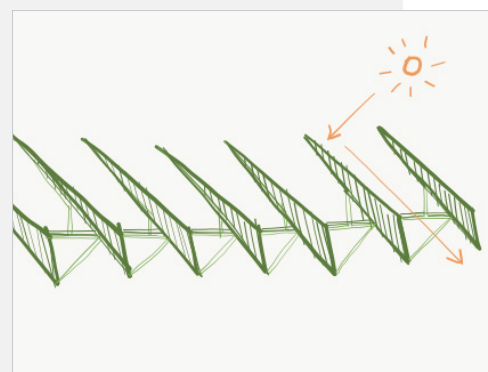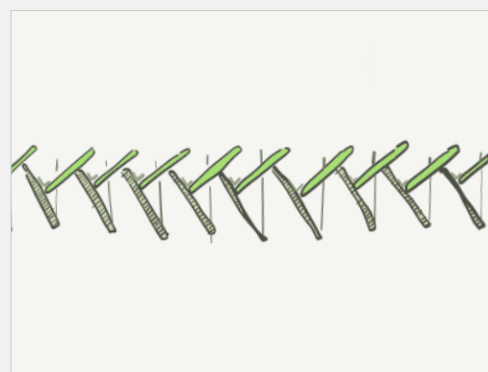

SCALES

CENTURY PLANTS
PINECONES
SUCCULENTS

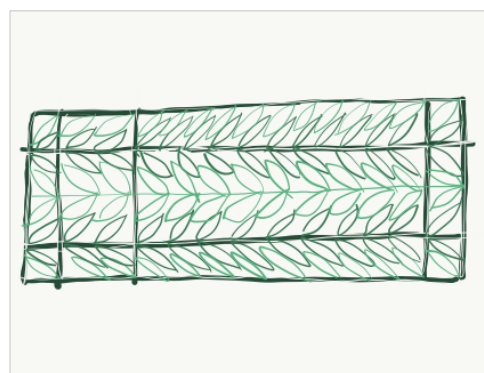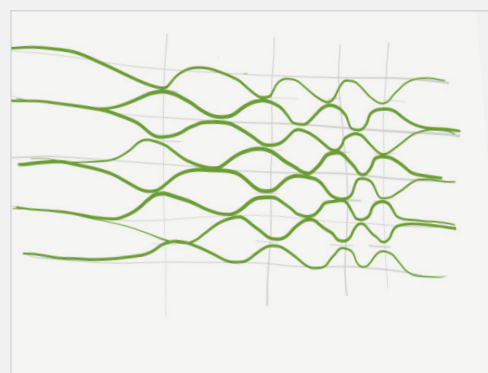

LEAVES



ROSEMARY
HONEY MESQUITE
REDCEDAR
ASHE JUNIPER

MATERIAL PALETTE

LOCAL RESOURCES & THOUGHTFUL APPLICATION

LOCAL, NATURAL

BRICK
REGIONAL WOOD
LIMESTONE

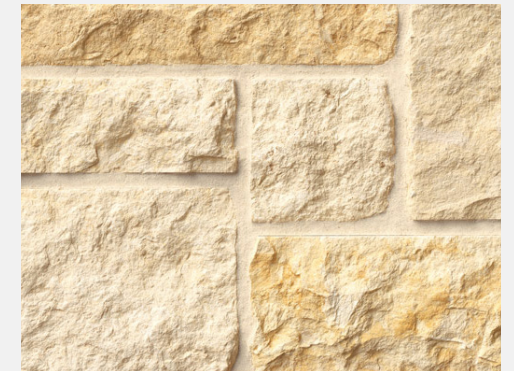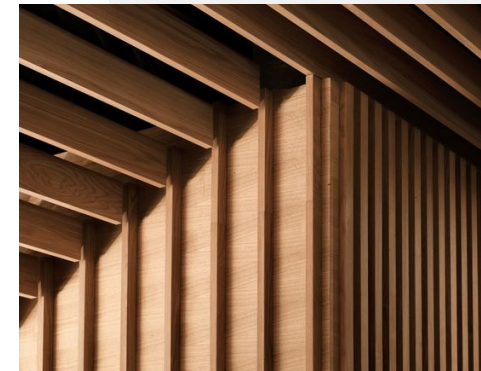


MODERN, STRUCTURAL

STEEL
ALUMINUM
GLASS



ENGAGING, COLORFUL

ACRYLLIC
CERAMIC
POLYCARBONATE

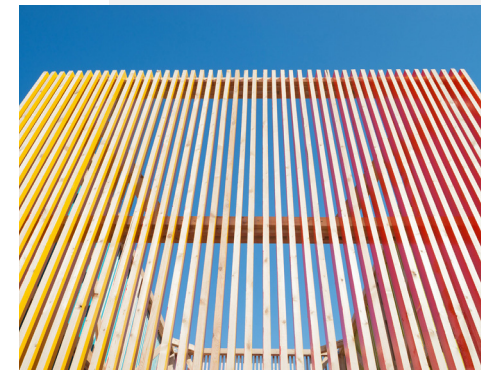


NATIVE FLORA AS THE LEADING INSPIRATION.
OPENNESS & ENGAGEMENT AS THE CONNECTOR.
ART AS THE ACTIVATOR & IDENTITY.

GUIDING DESIGN PRINCIPLES




DRAWINGS

PAVILION & STAGE | ROOF PLAN & FLOOR PLAN

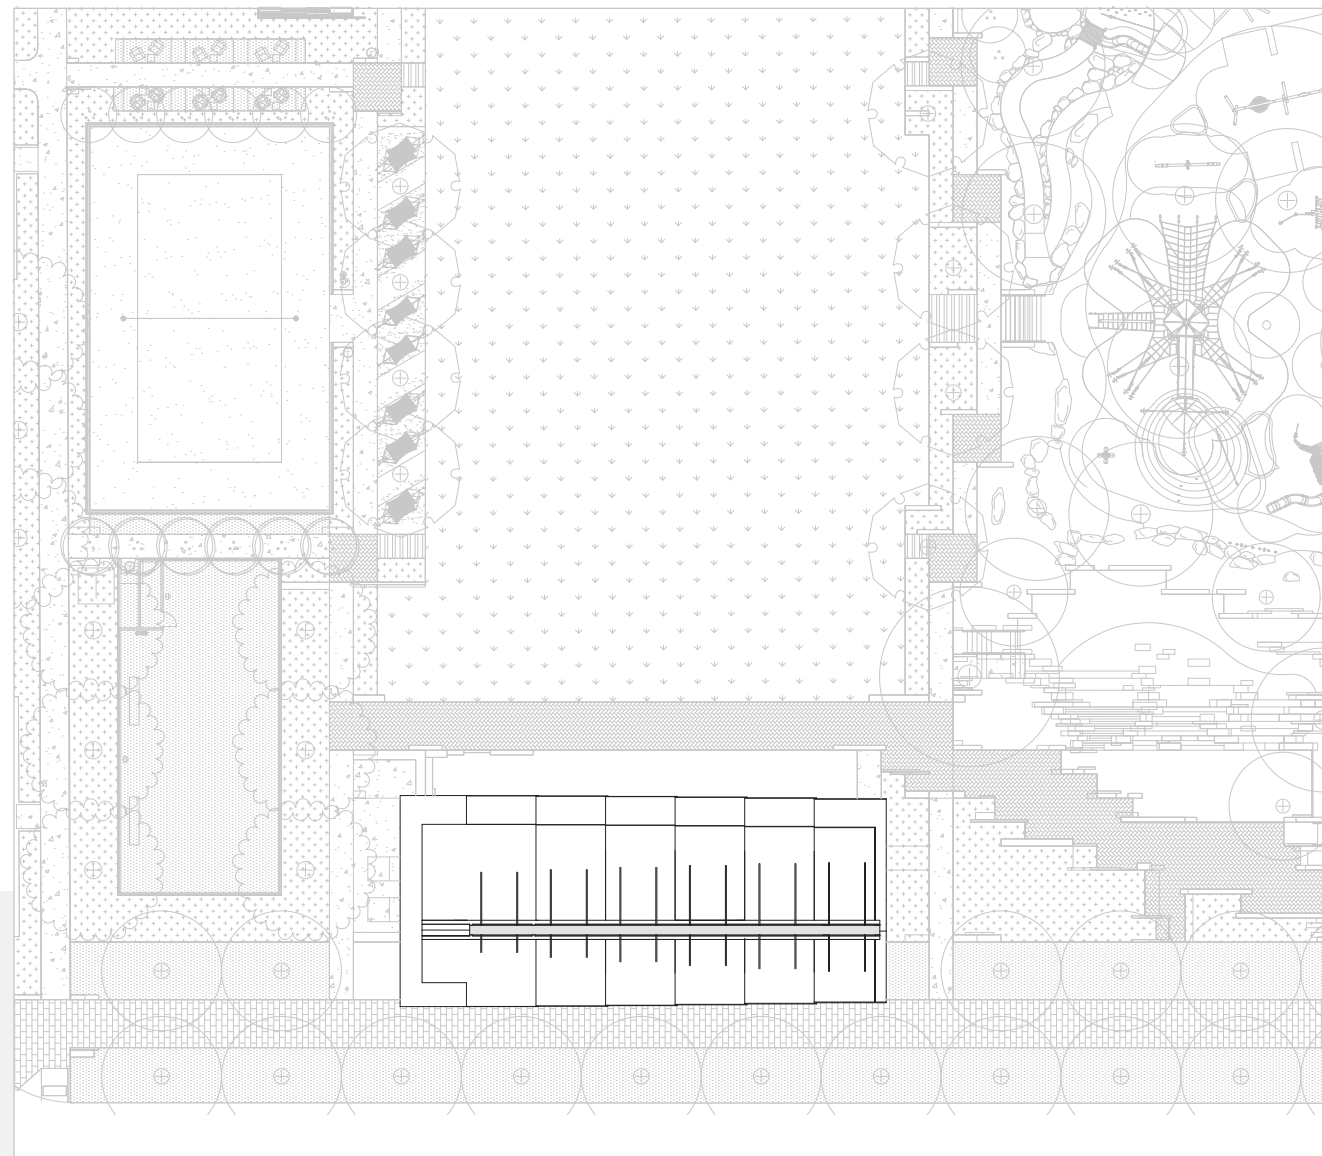

1/40" = 1'

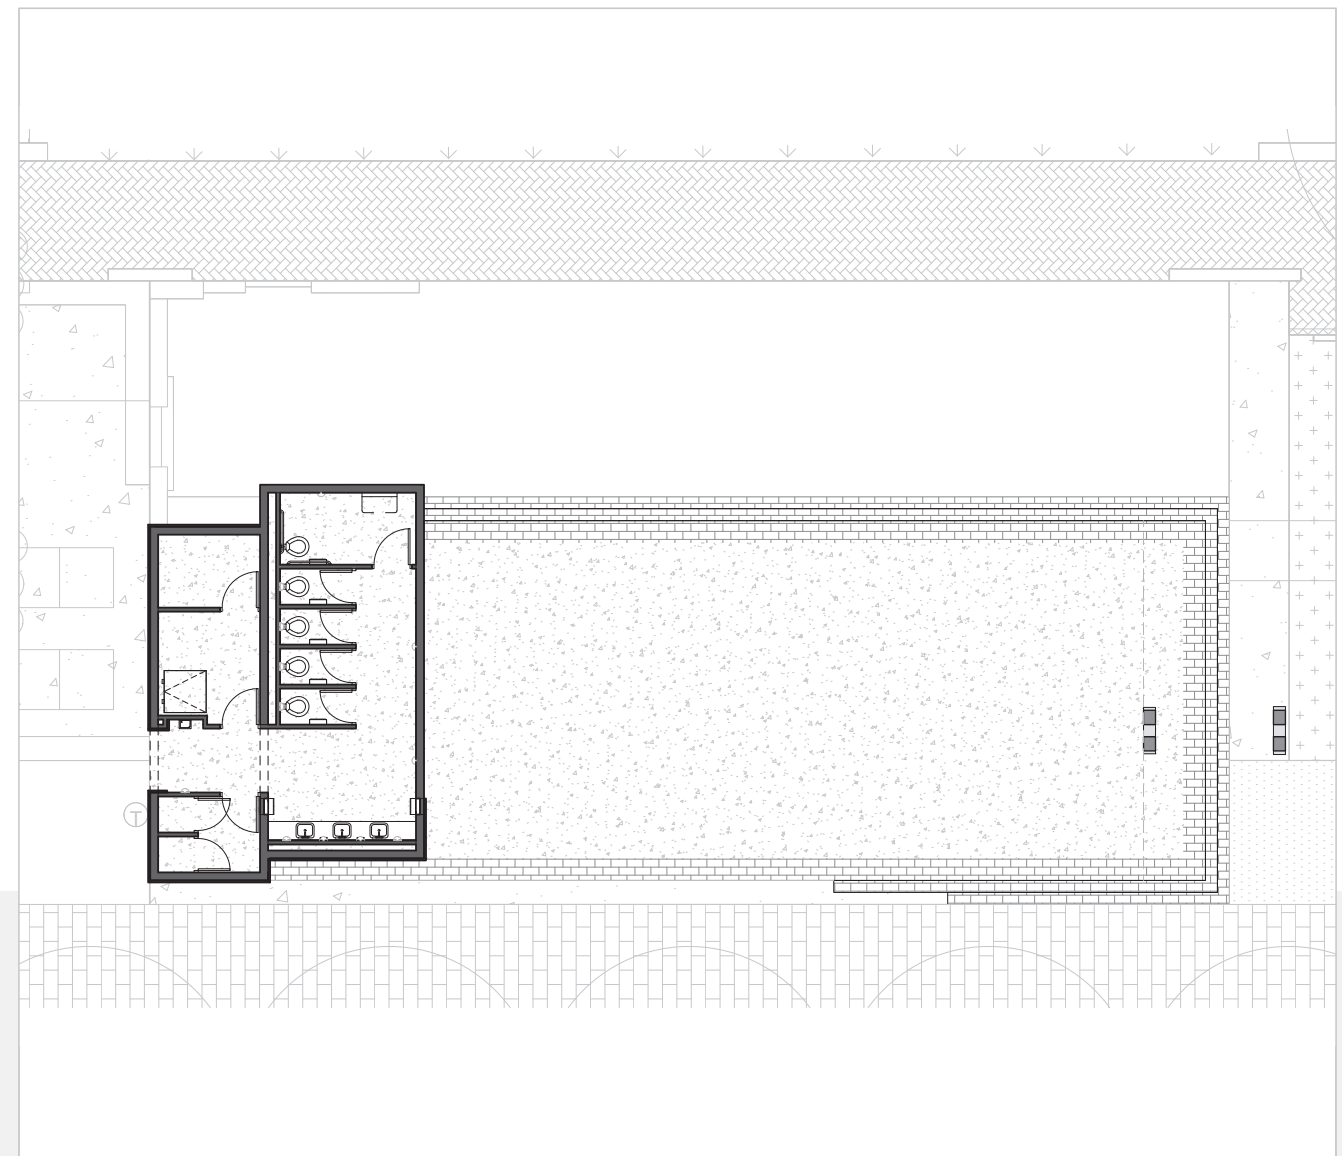

1/16" = 1'



DRAWINGS

PAVILION & STAGE | PROGRAM



1 SOCIAL GAMES



4 ART WALL



2 WATER FEATURE




5 CHALK WALL



3 REFLECTING POOL



6 PERFORMANCE

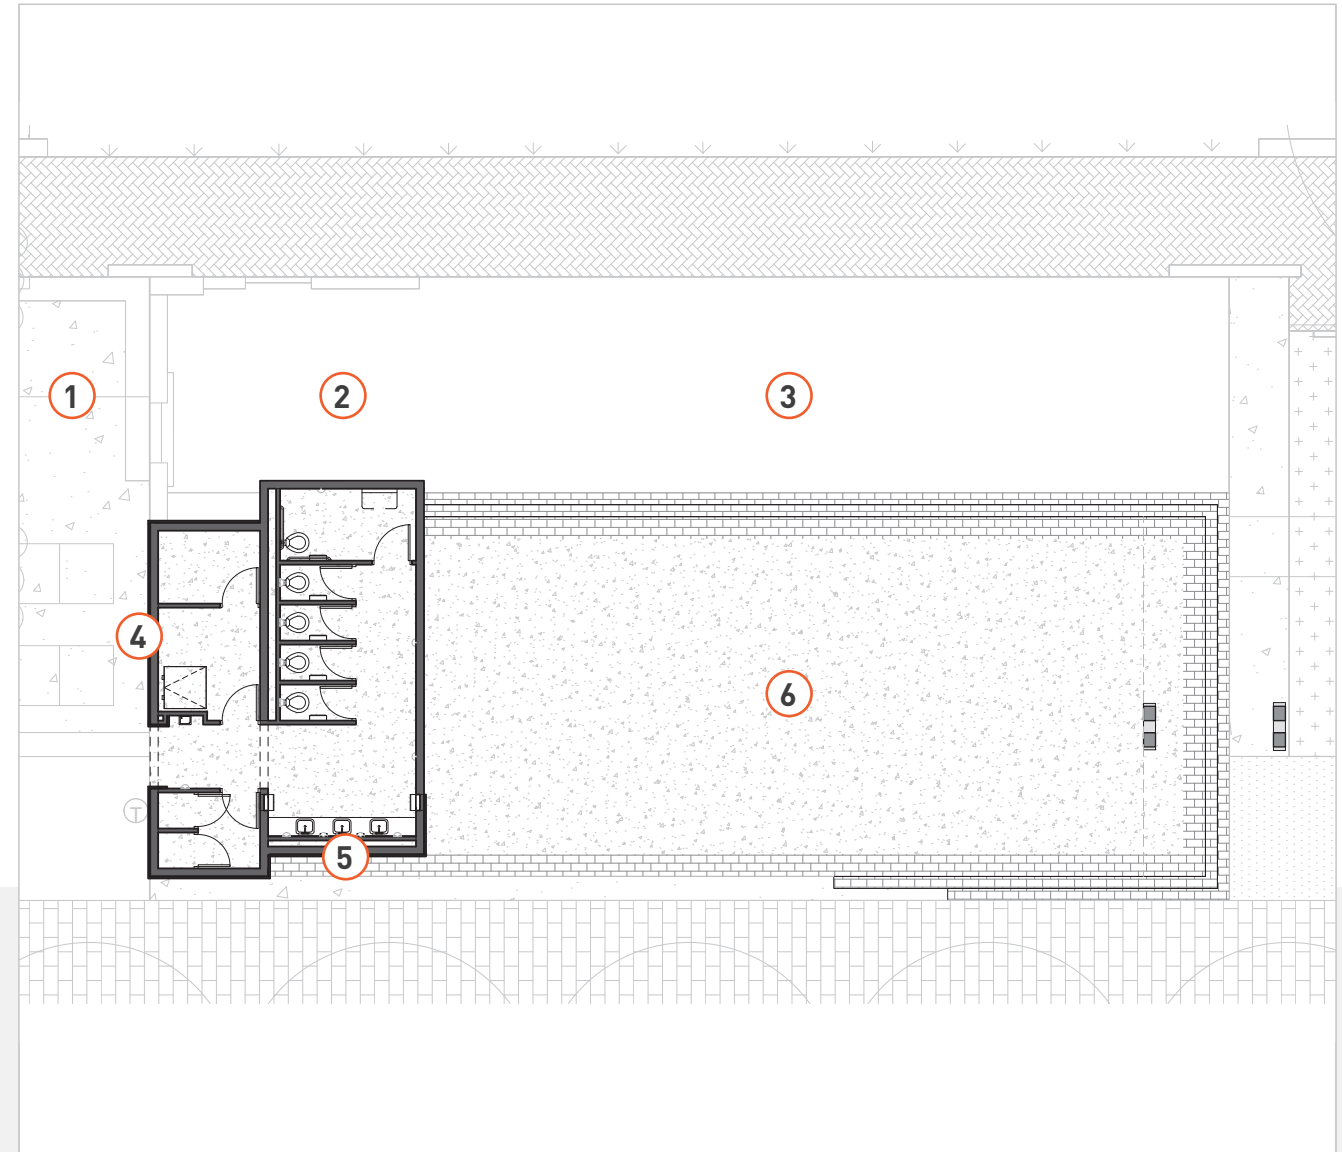


1/16" = 1'



DRAWINGS

PAVILION & STAGE | ENLARGED PLAN

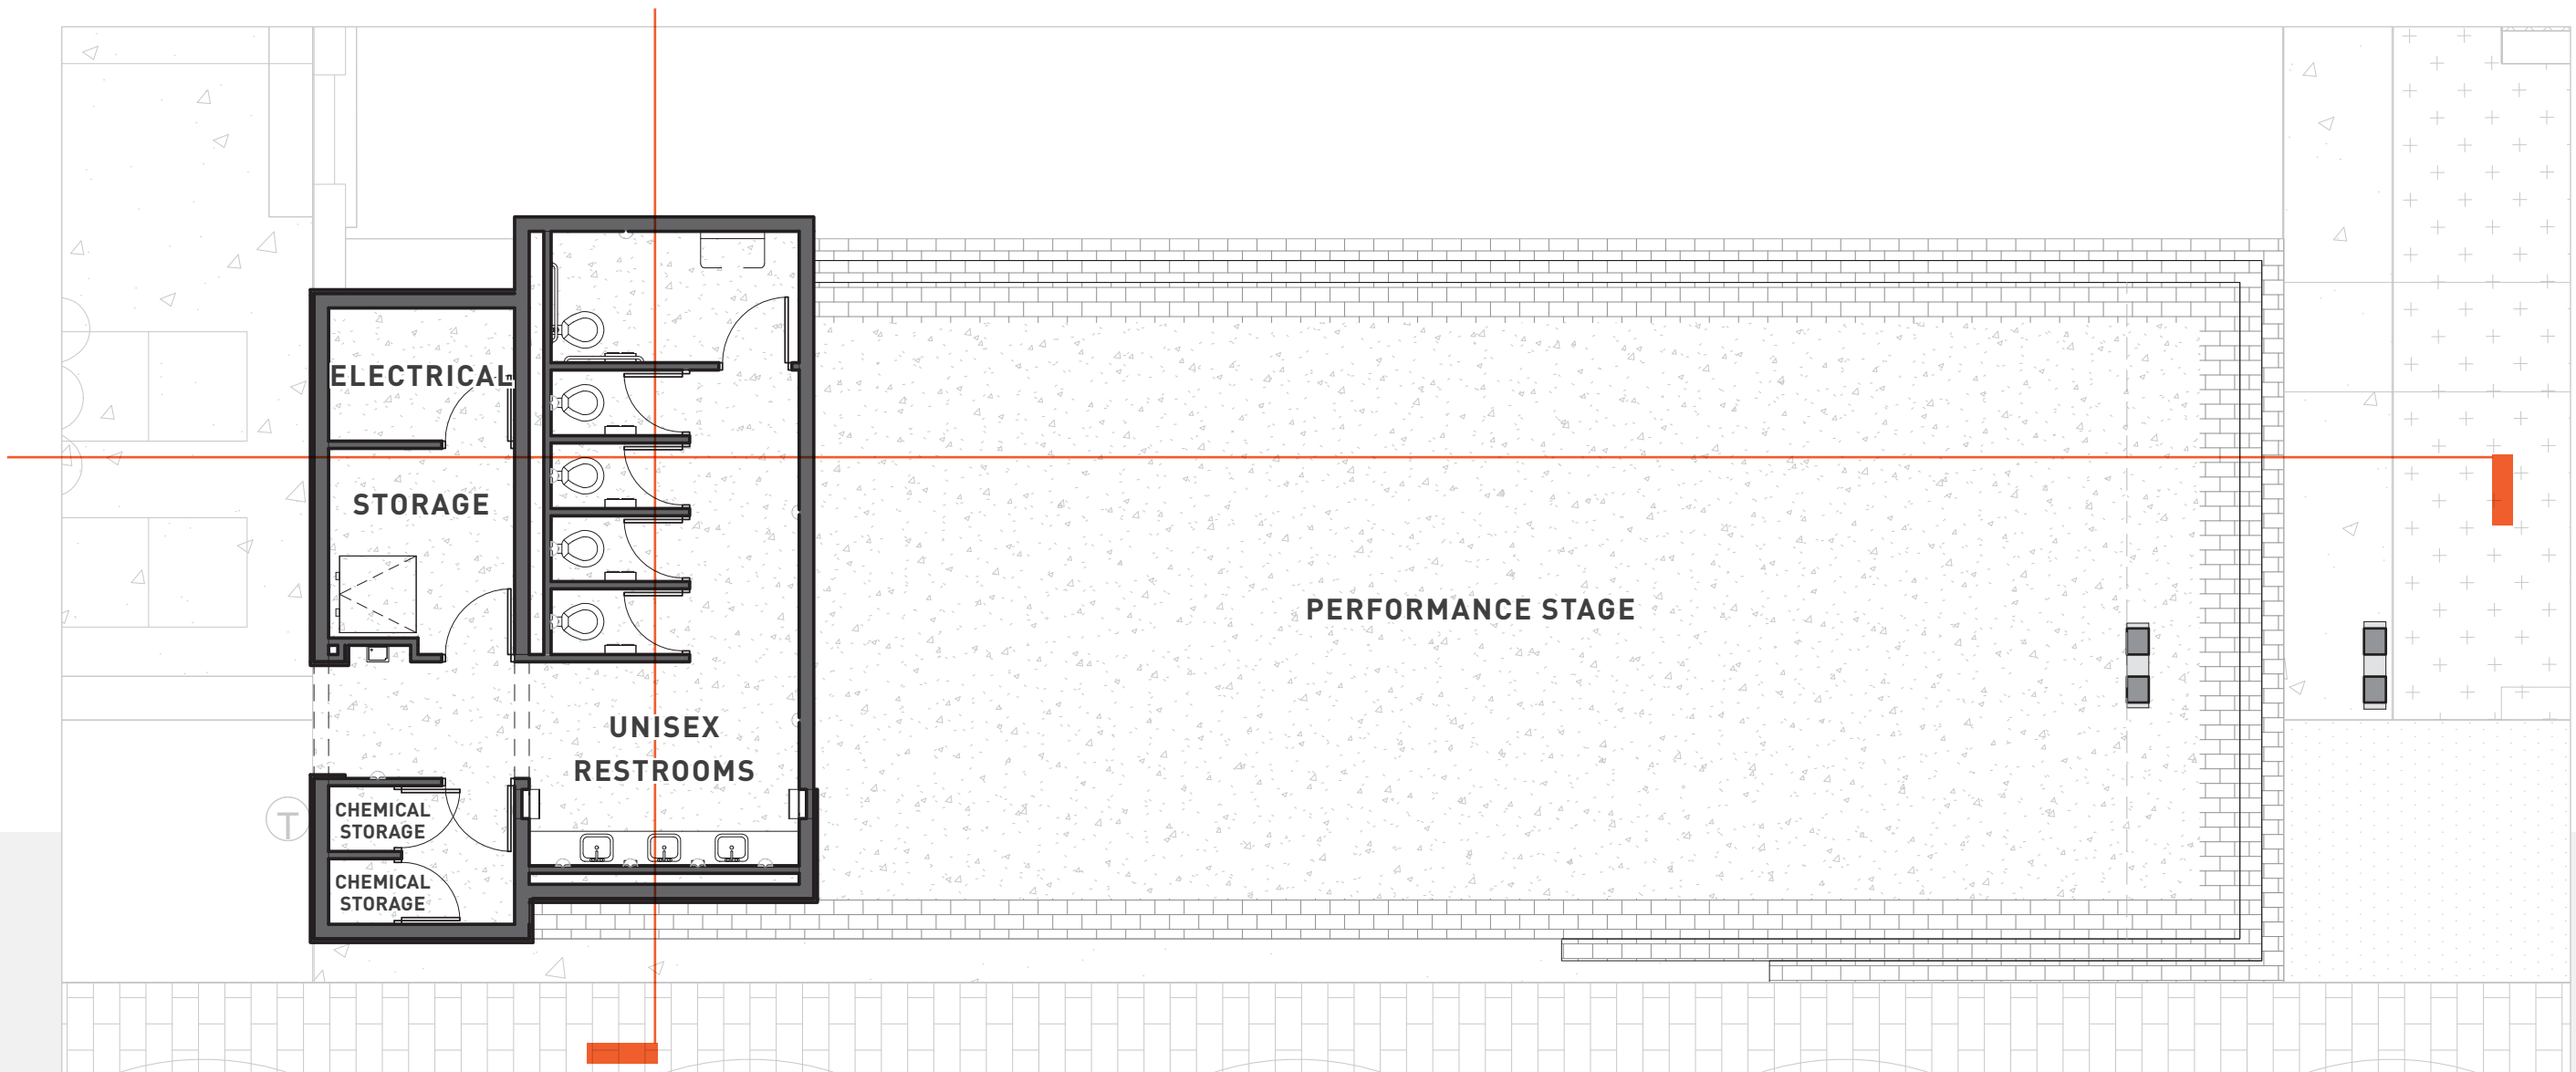


1/8" = 1'



DRAWINGS


PAVILION & STAGE | REFLECTED CEILING PLAN

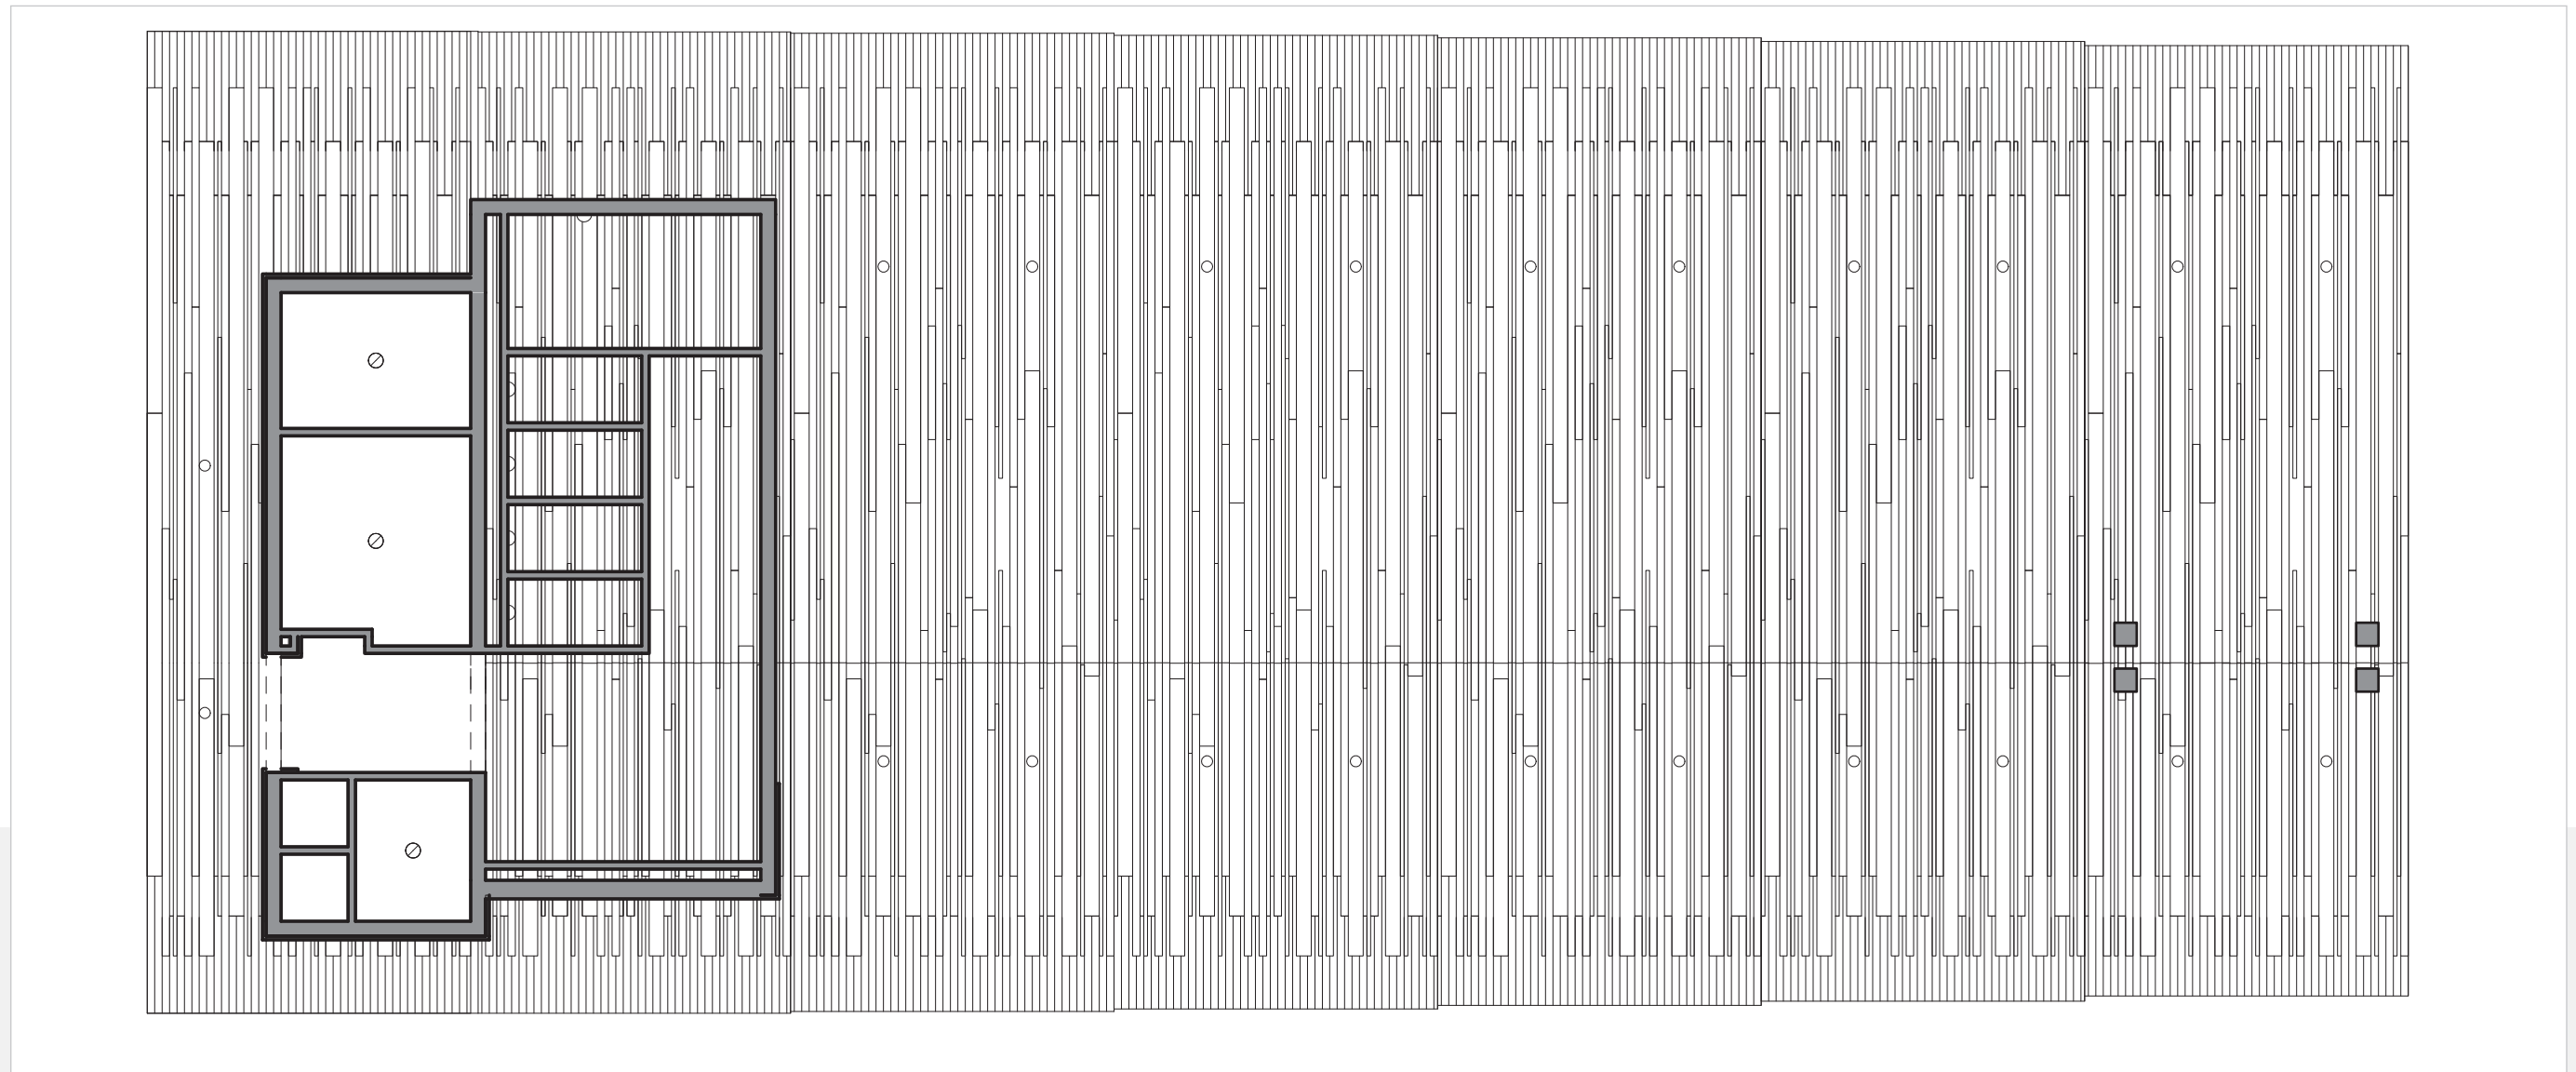

1/8" = 1'

DRAWINGS

PAVILION & STAGE | NORTH ELEVATION

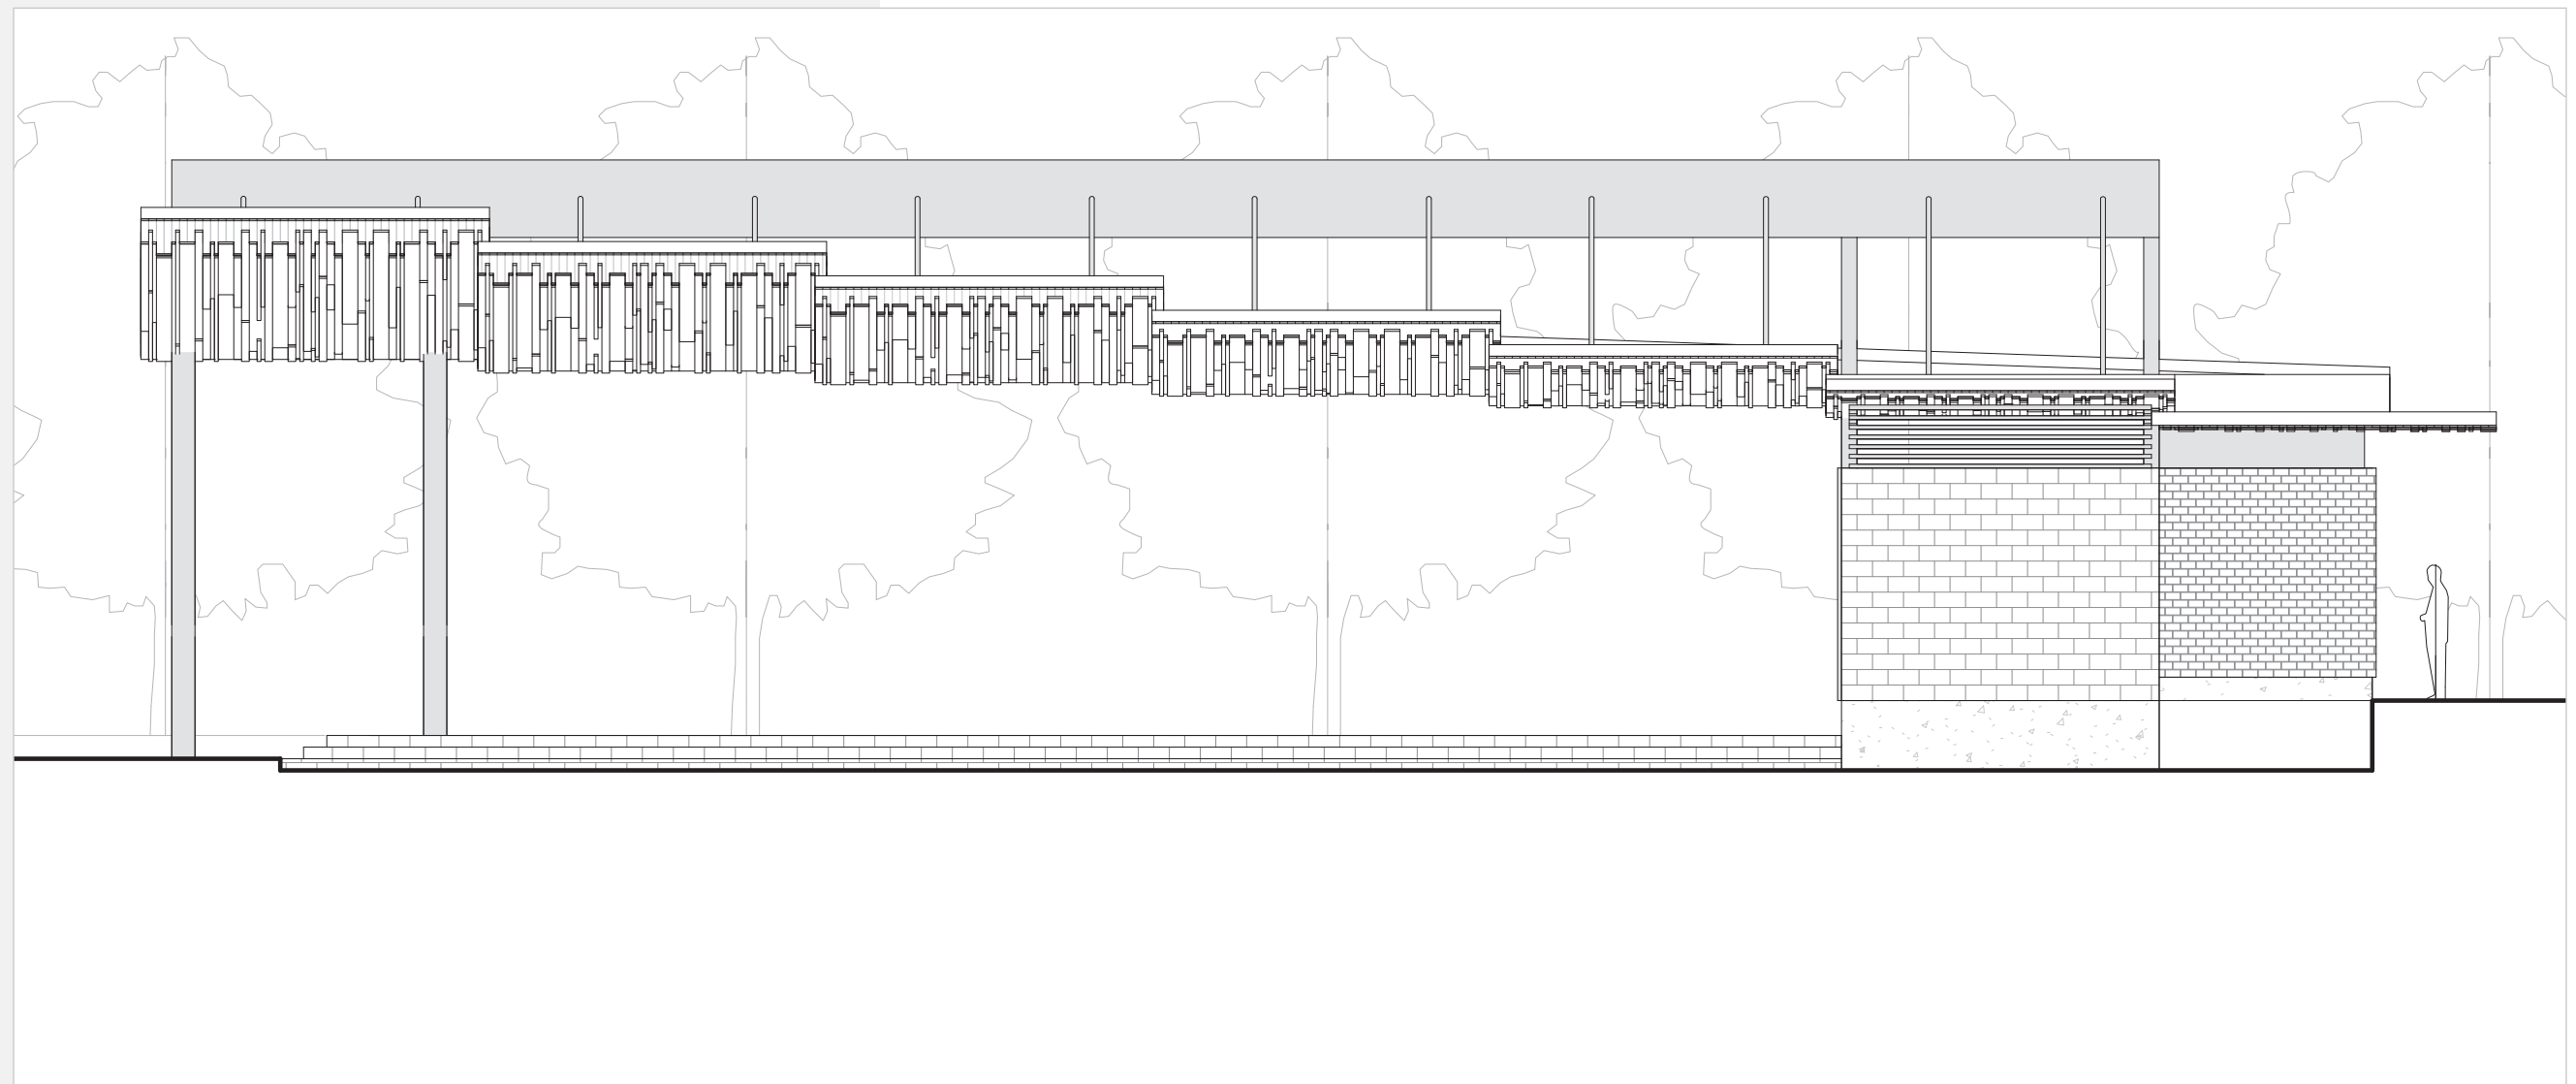


NORTH ELEVATION

1/8" = 1'

DRAWINGS

PAVILION & STAGE | EAST-WEST SECTION

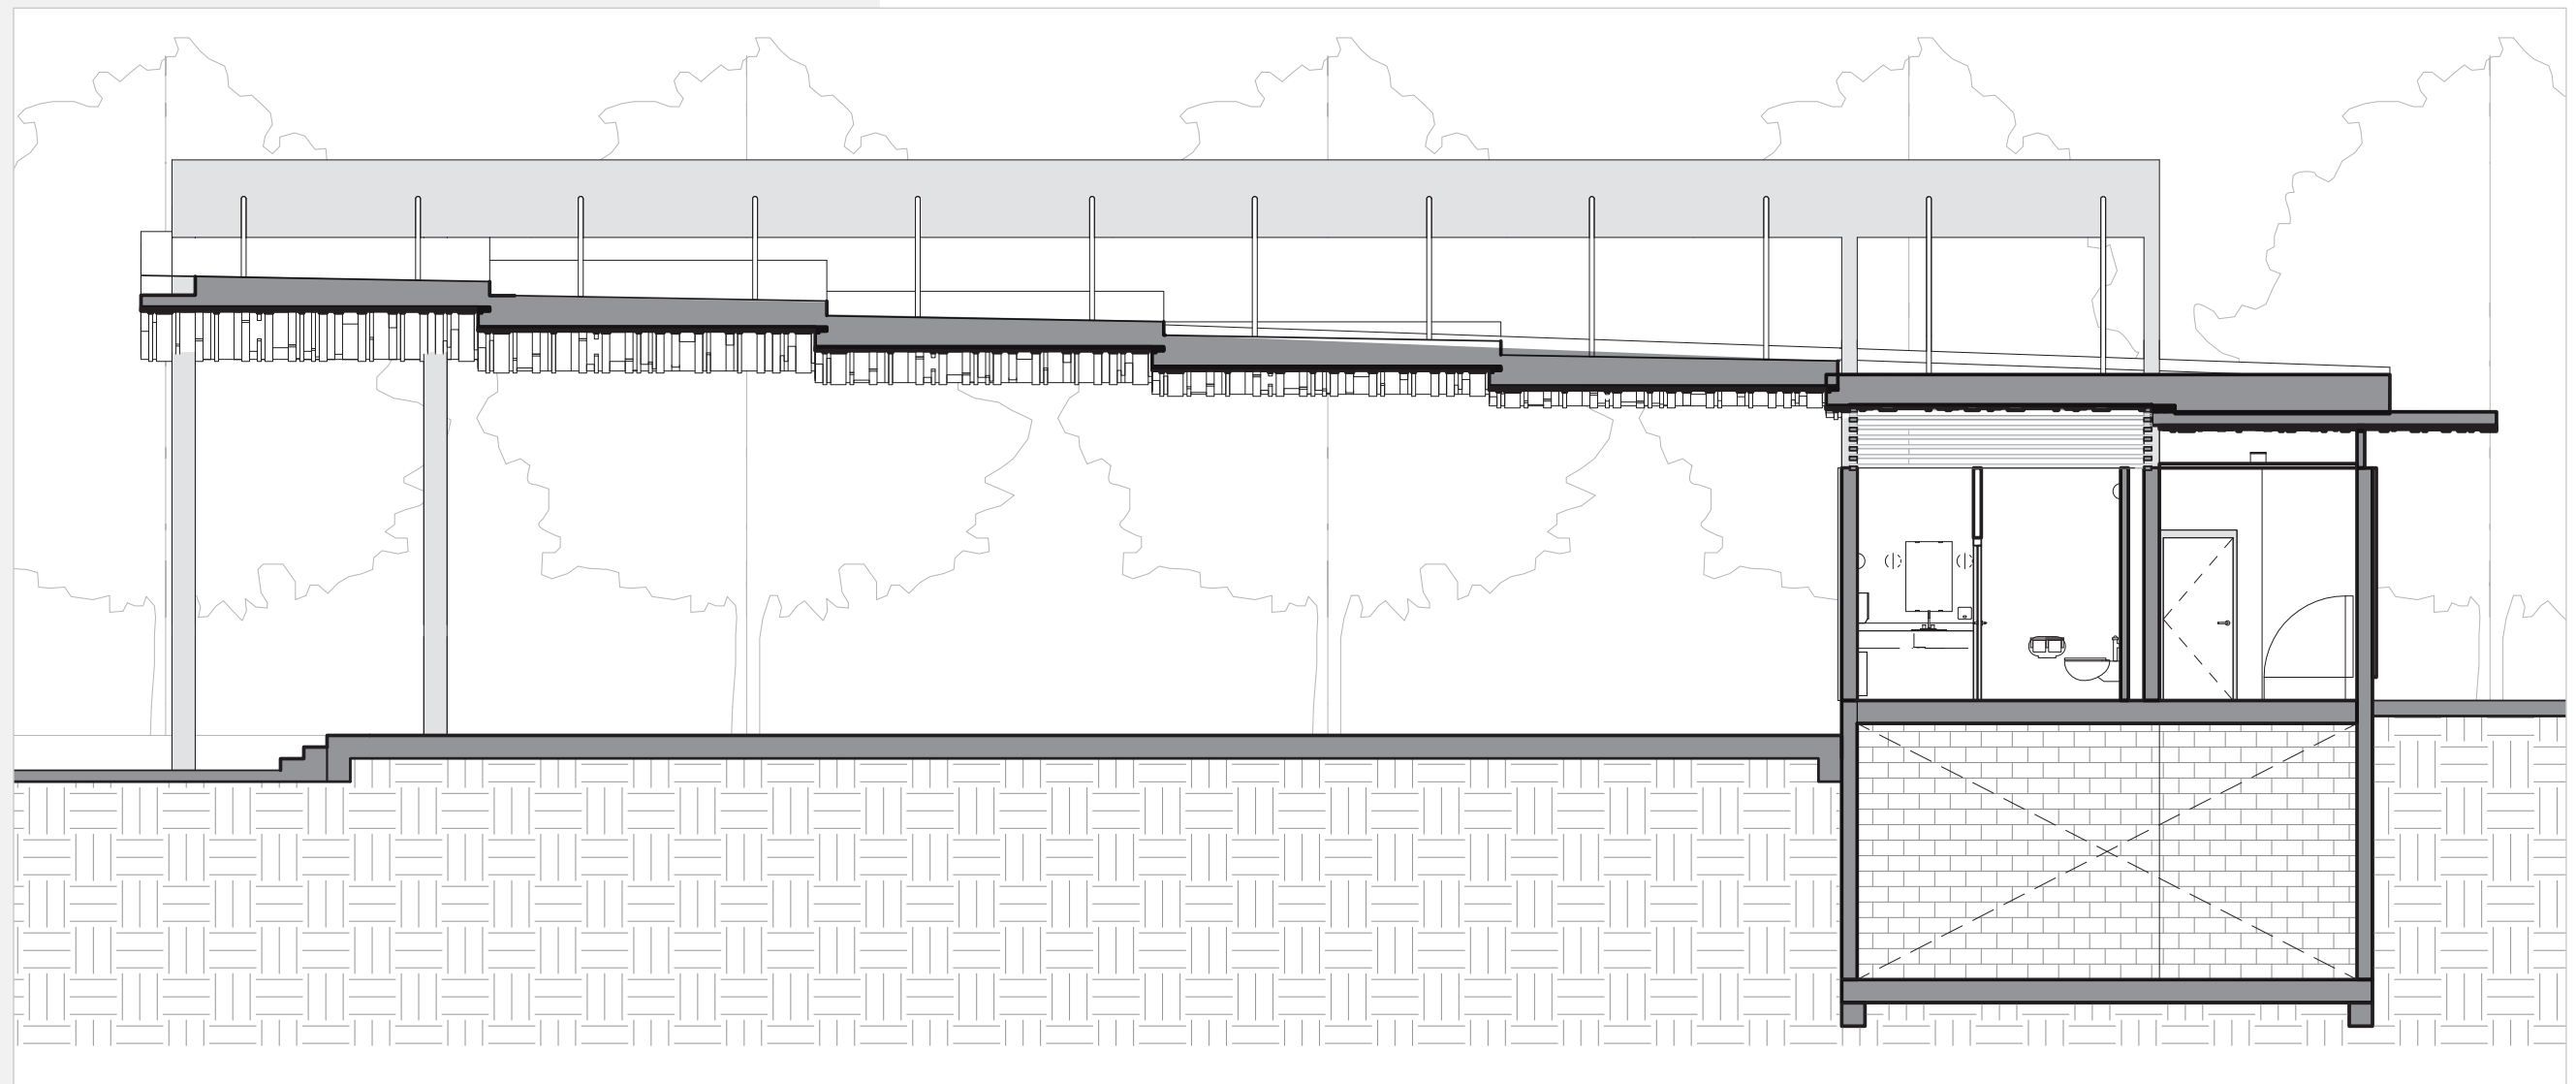


EAST-WEST SECTION


1/8" = 1'

DRAWINGS

PAVILION & STAGE | EAST ELEVATION & NORTH-SOUTH SECTION

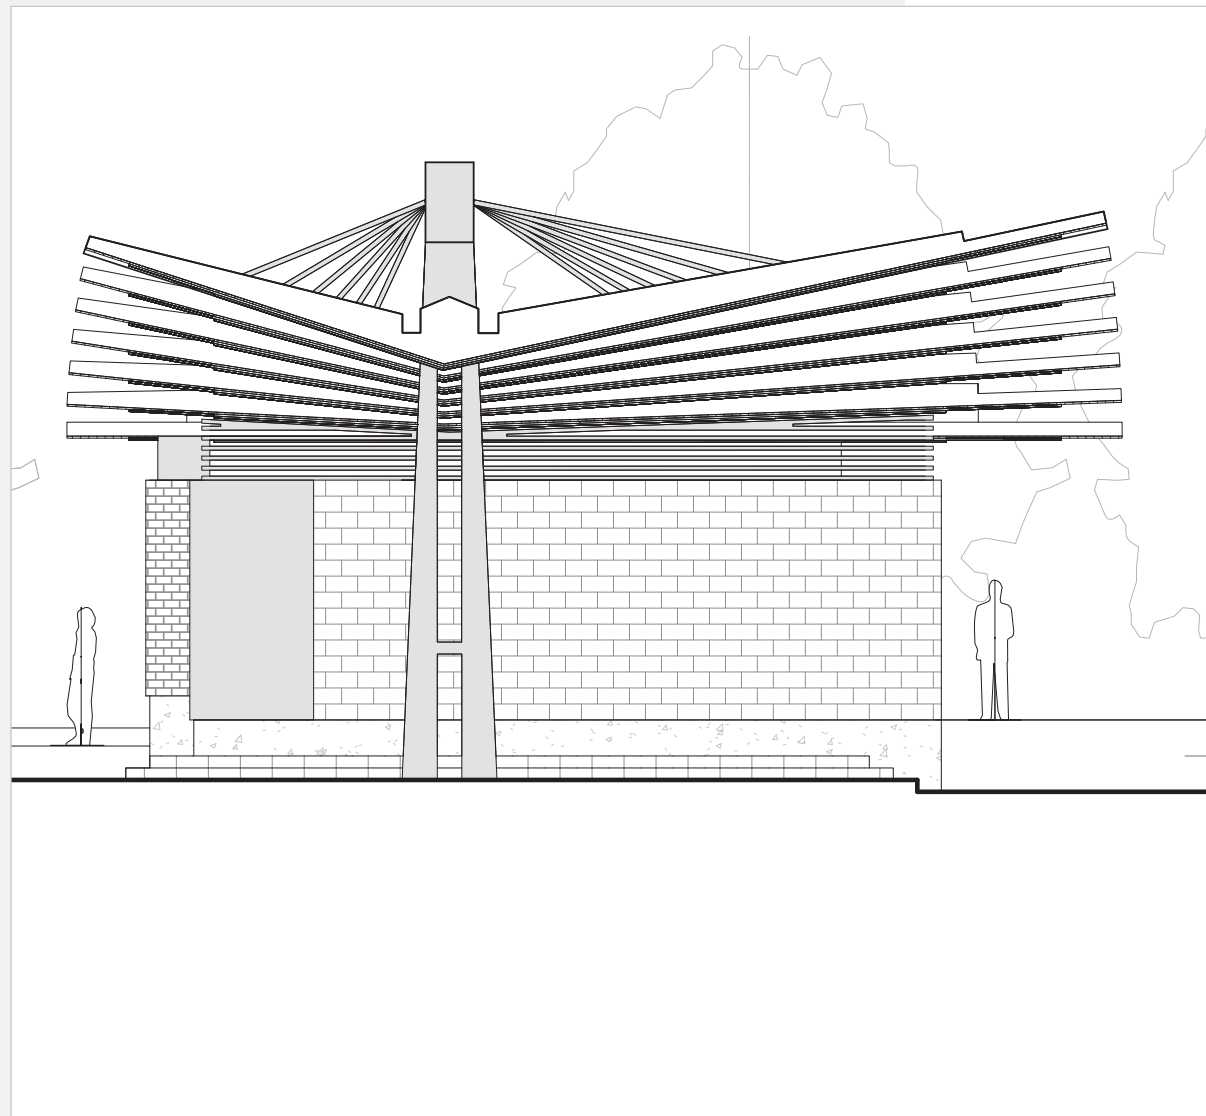

EAST ELEVATION

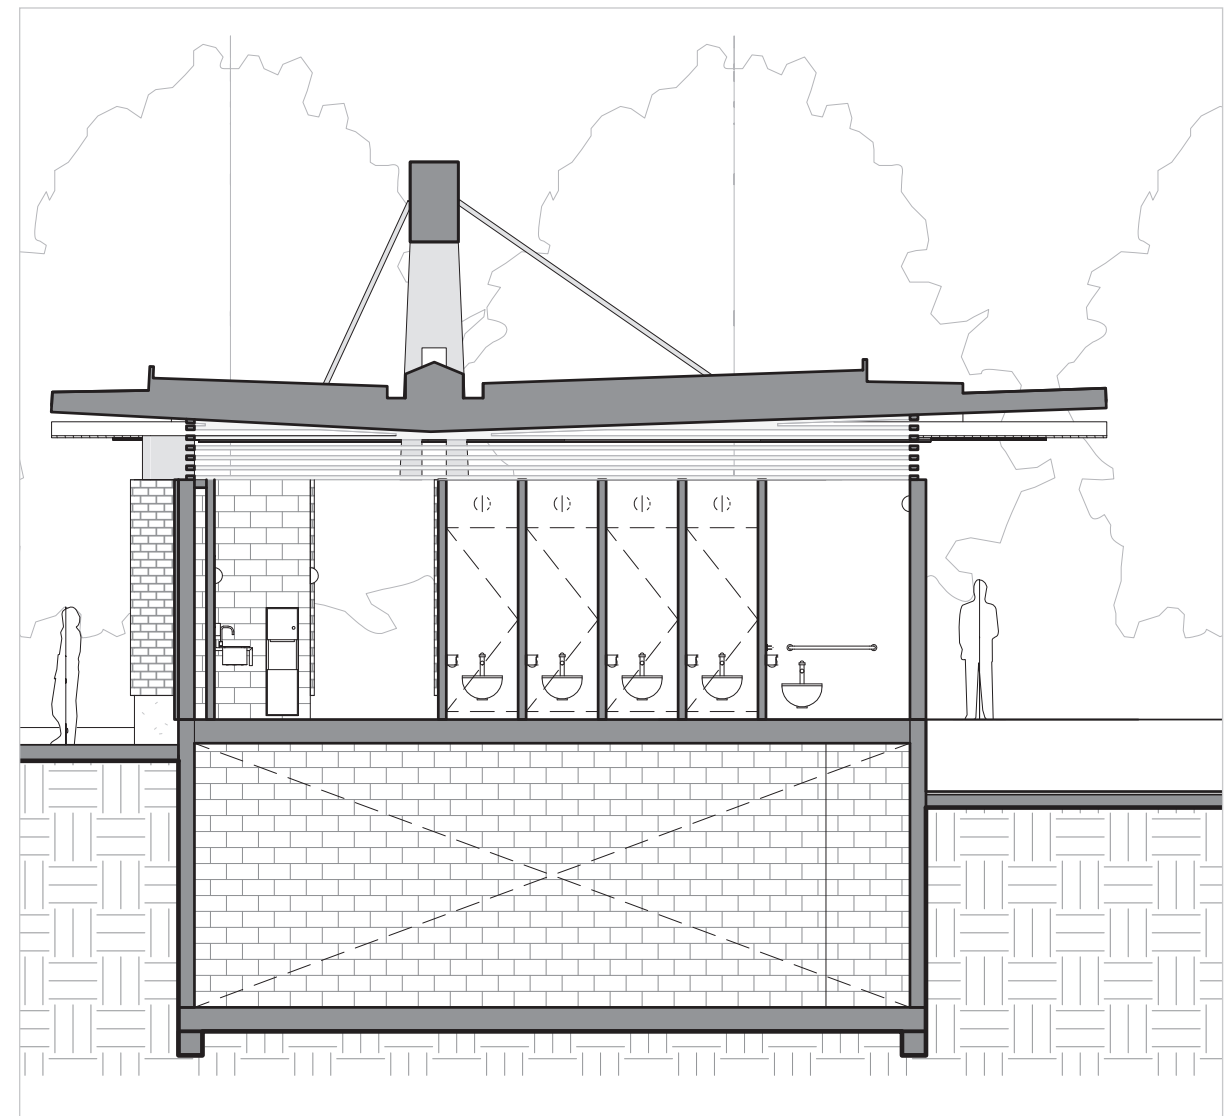


NORTH-SOUTH SECTION

1/8" = 1'

DRAWINGS

PAVILION & STAGE | SOUTH ELEVATION

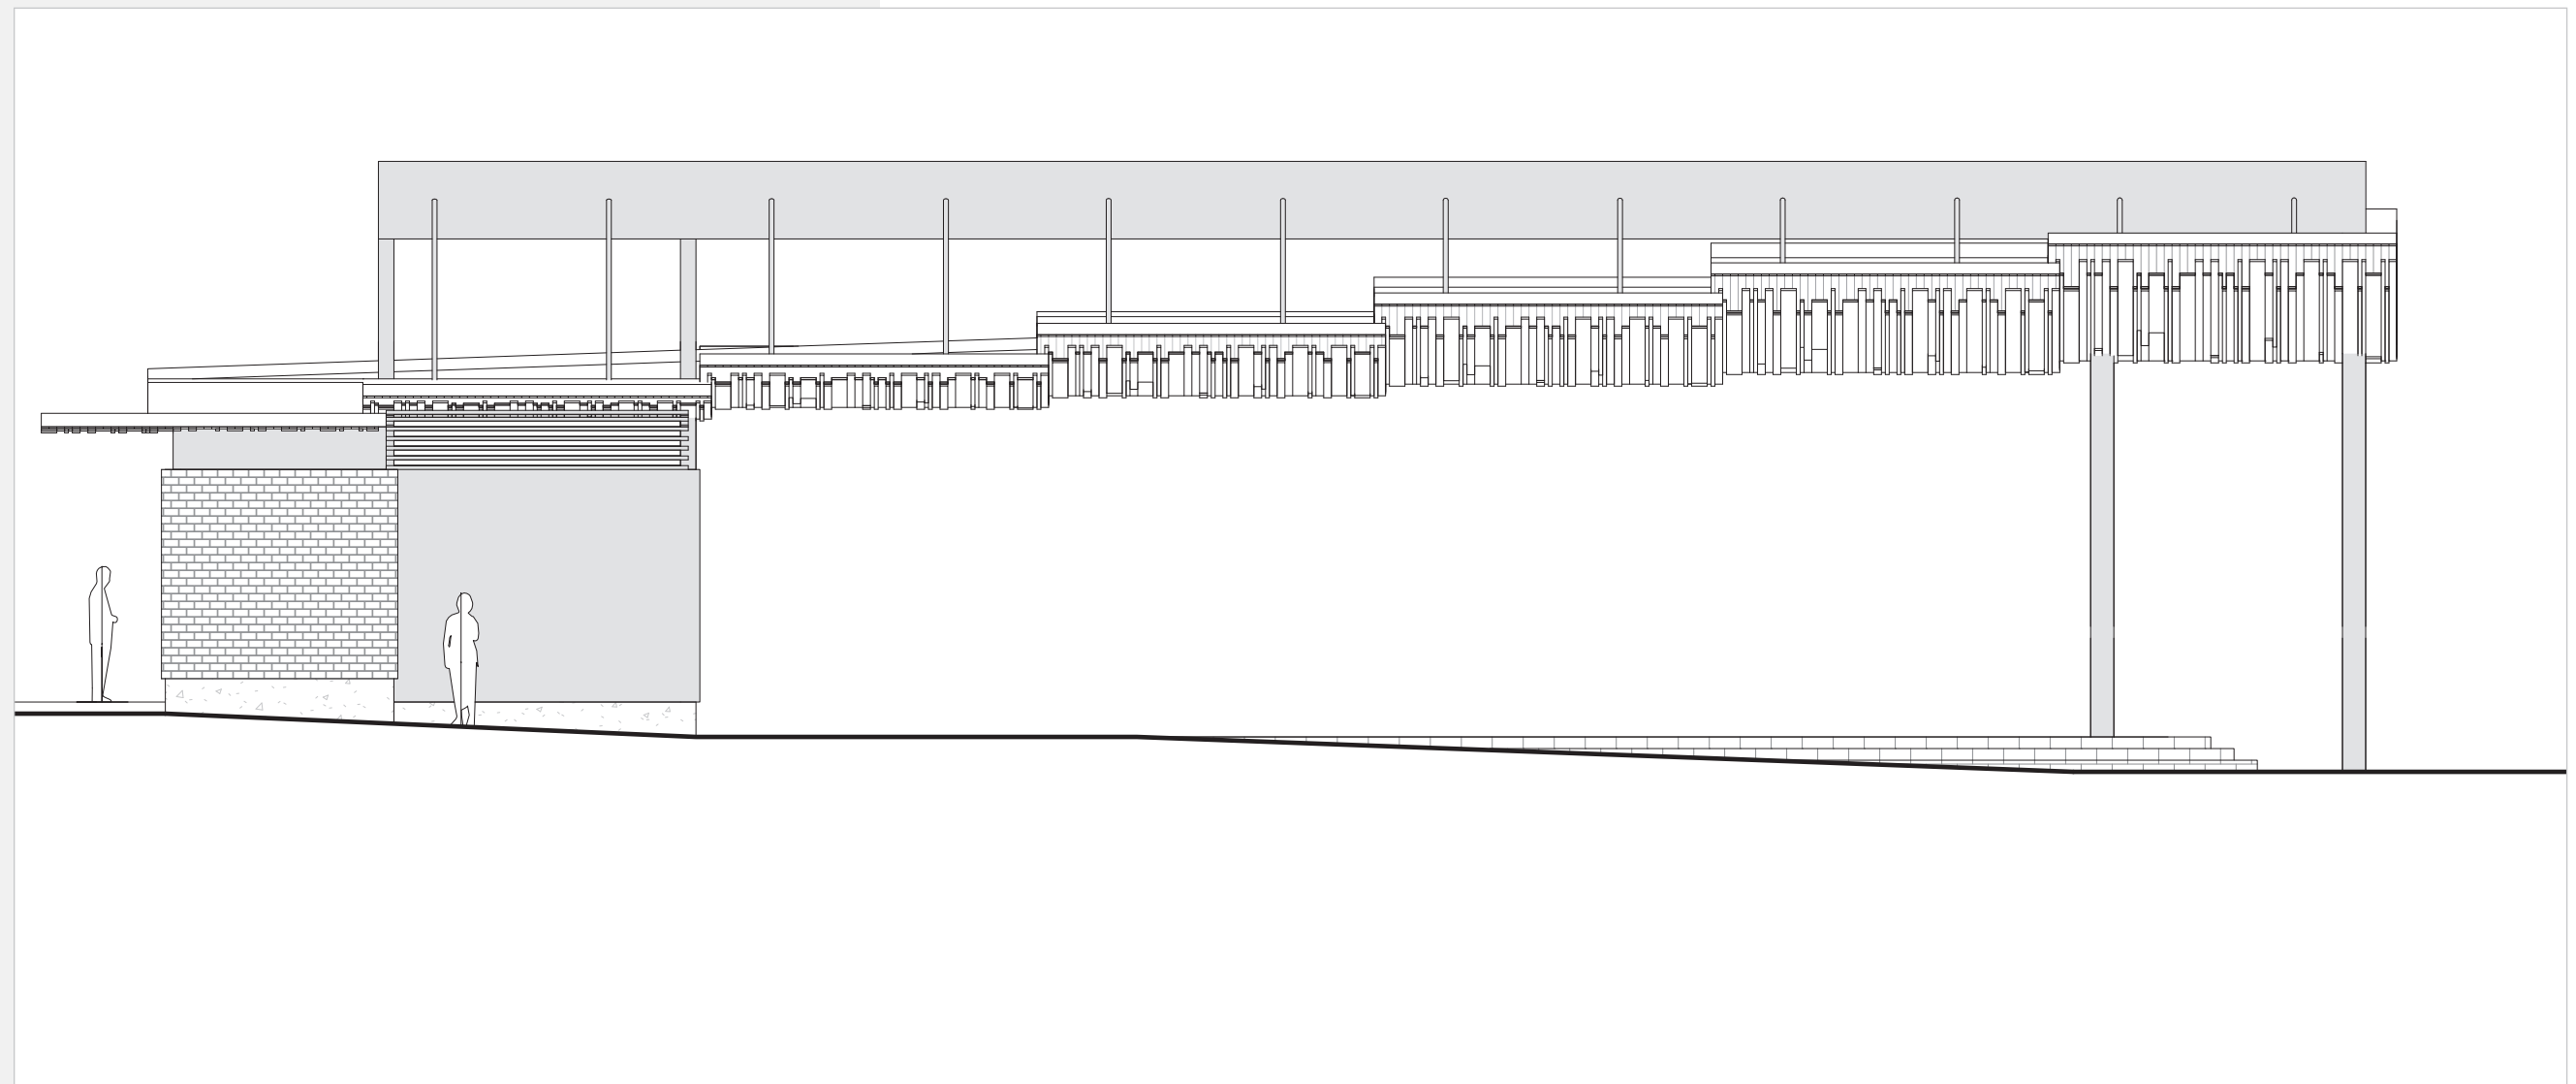


SOUTH ELEVATION

1/8" = 1'

DRAWINGS

PAVILION & STAGE | WEST ELEVATION

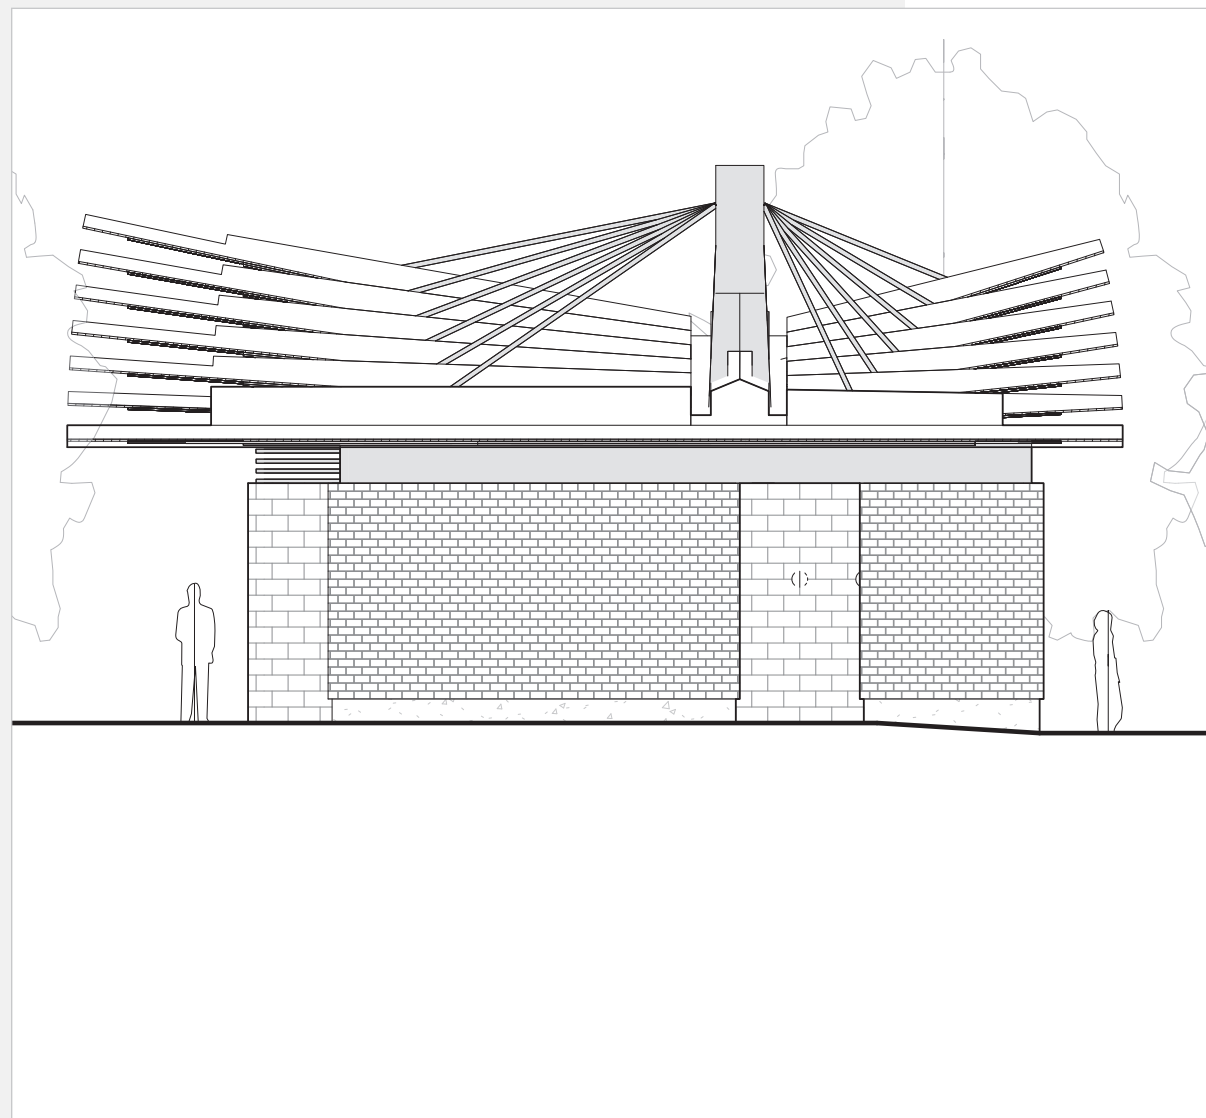


WEST ELEVATION


1/8" = 1'

SOLAR PERFORMANCE


STUDY OF SHADING AT SUMMER SOLSTICE

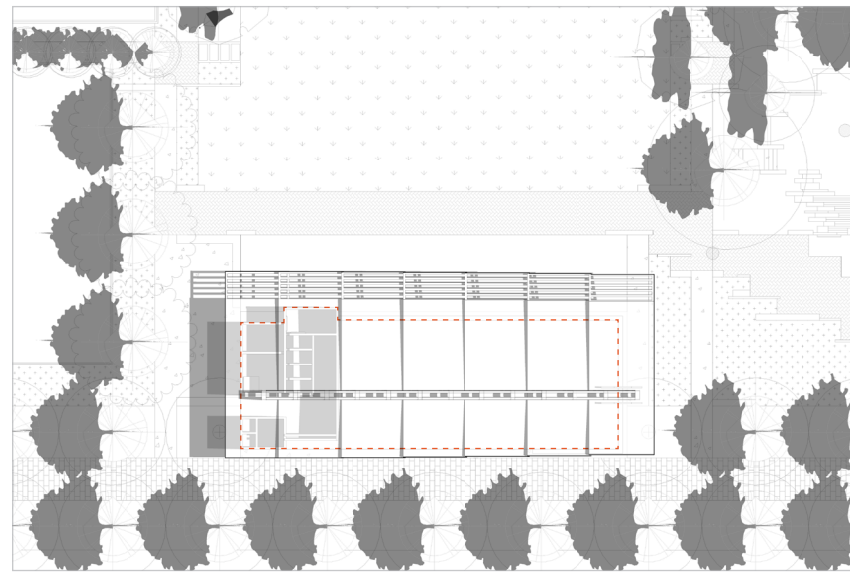


SUMMER 10 AM

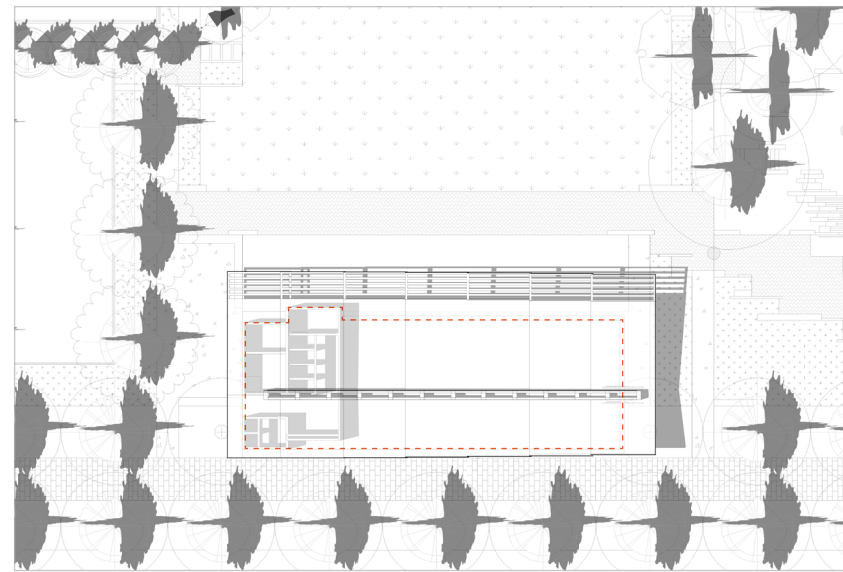


SUMMER 2 PM

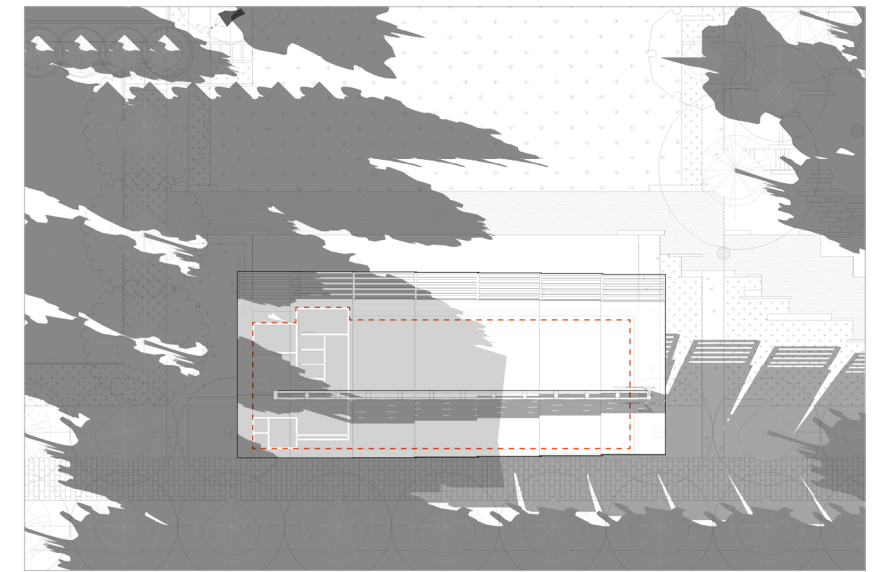


SUMMER 6 PM

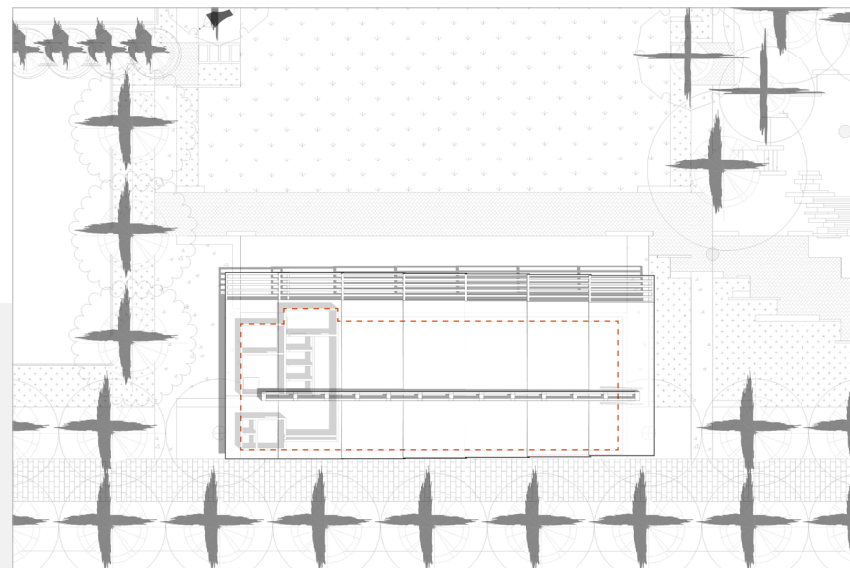

SUMMER 12 PM

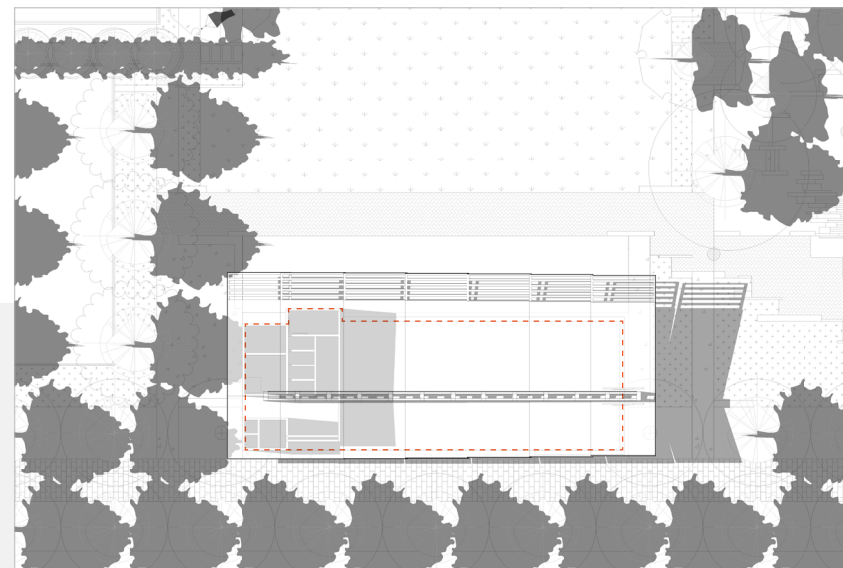


SUMMER 4 PM

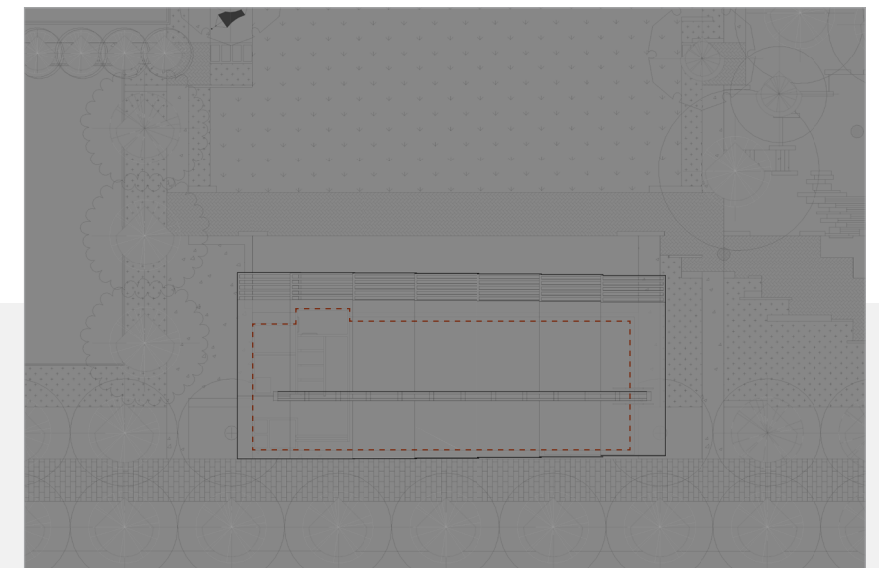


SUMMER 8 PM

SOLAR PERFORMANCE


STUDY OF SHADING AT WINTER SOLSTICE

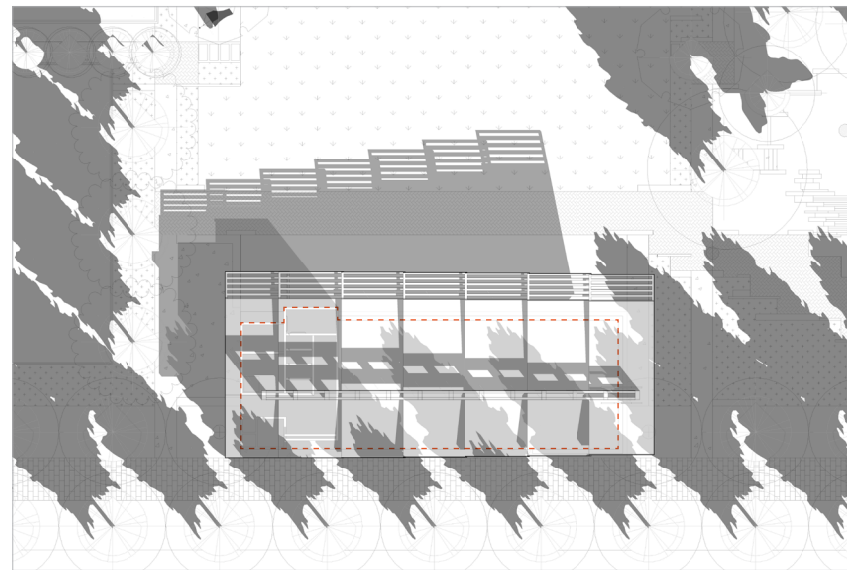


WINTER 10 AM

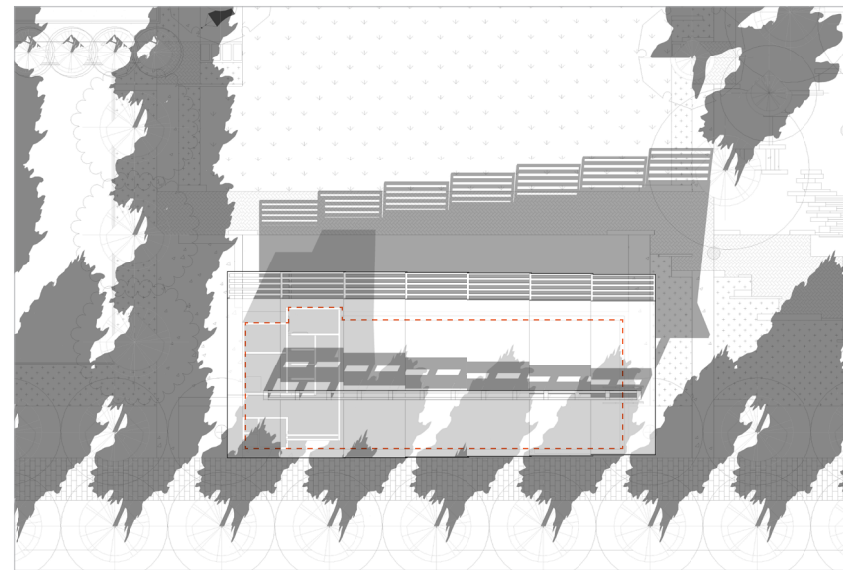


WINTER 2 PM

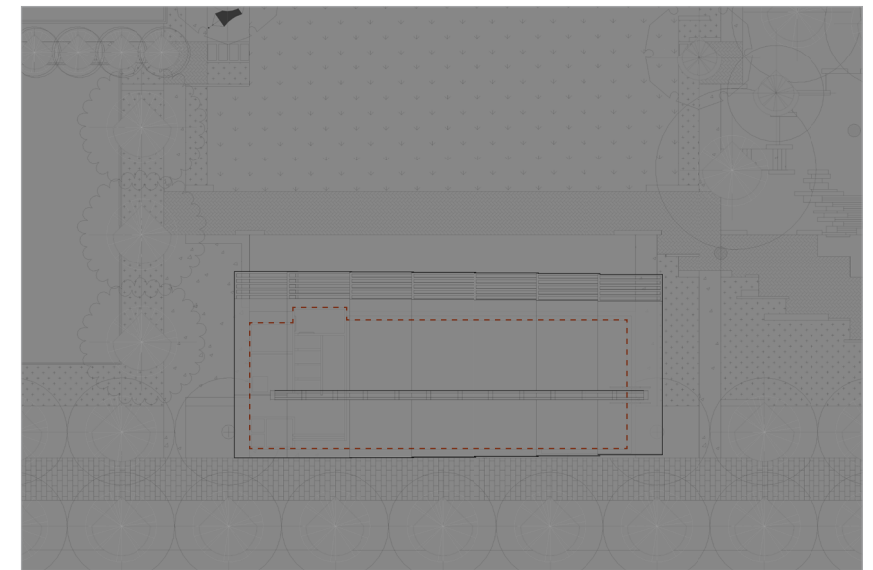


WINTER 6 PM

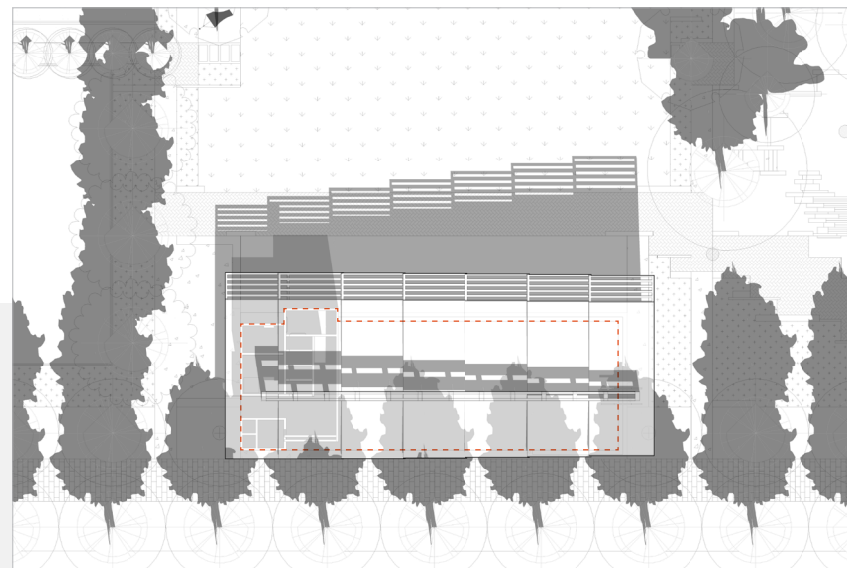

WINTER 12 PM

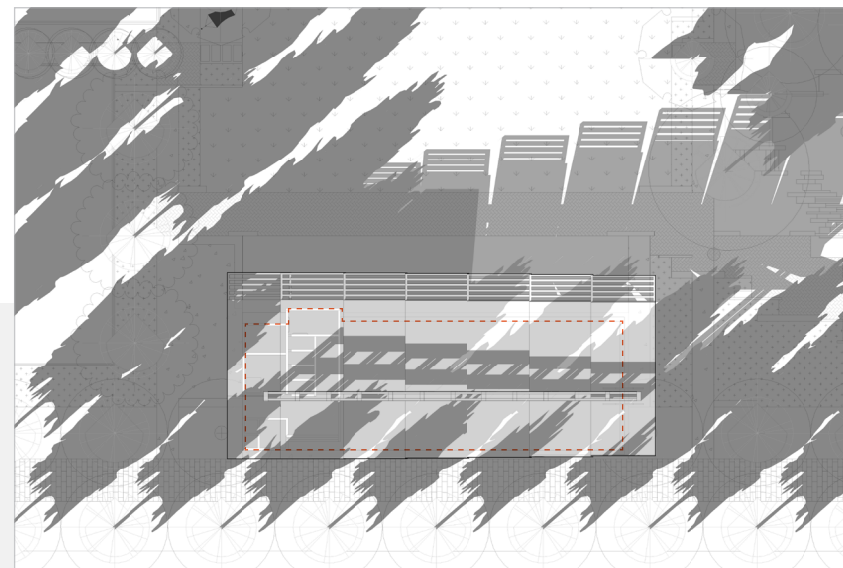


WINTER 4 PM

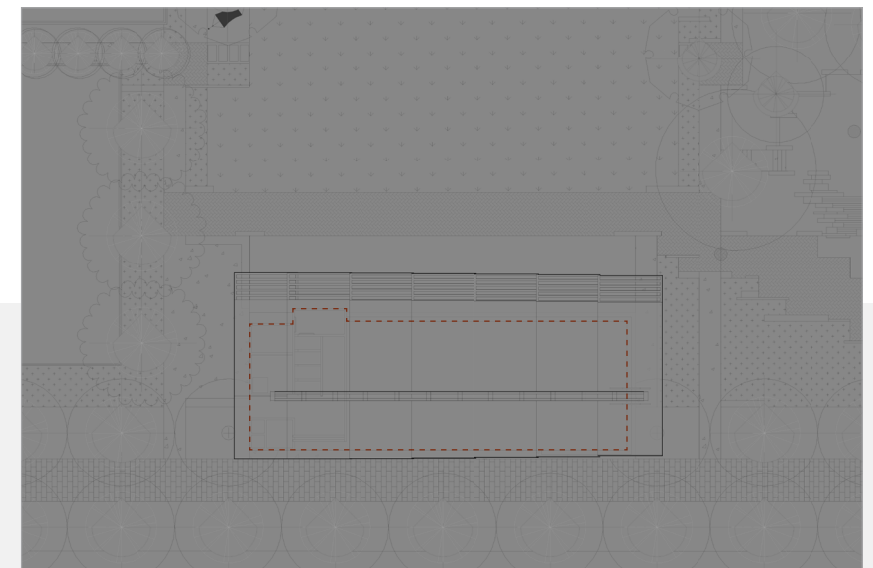

WINTER 8 PM


RAINFALL PERFORMANCE

STUDY OF RAIN COVERAGE AT VARIOUS ANGLES FROM VERTICAL

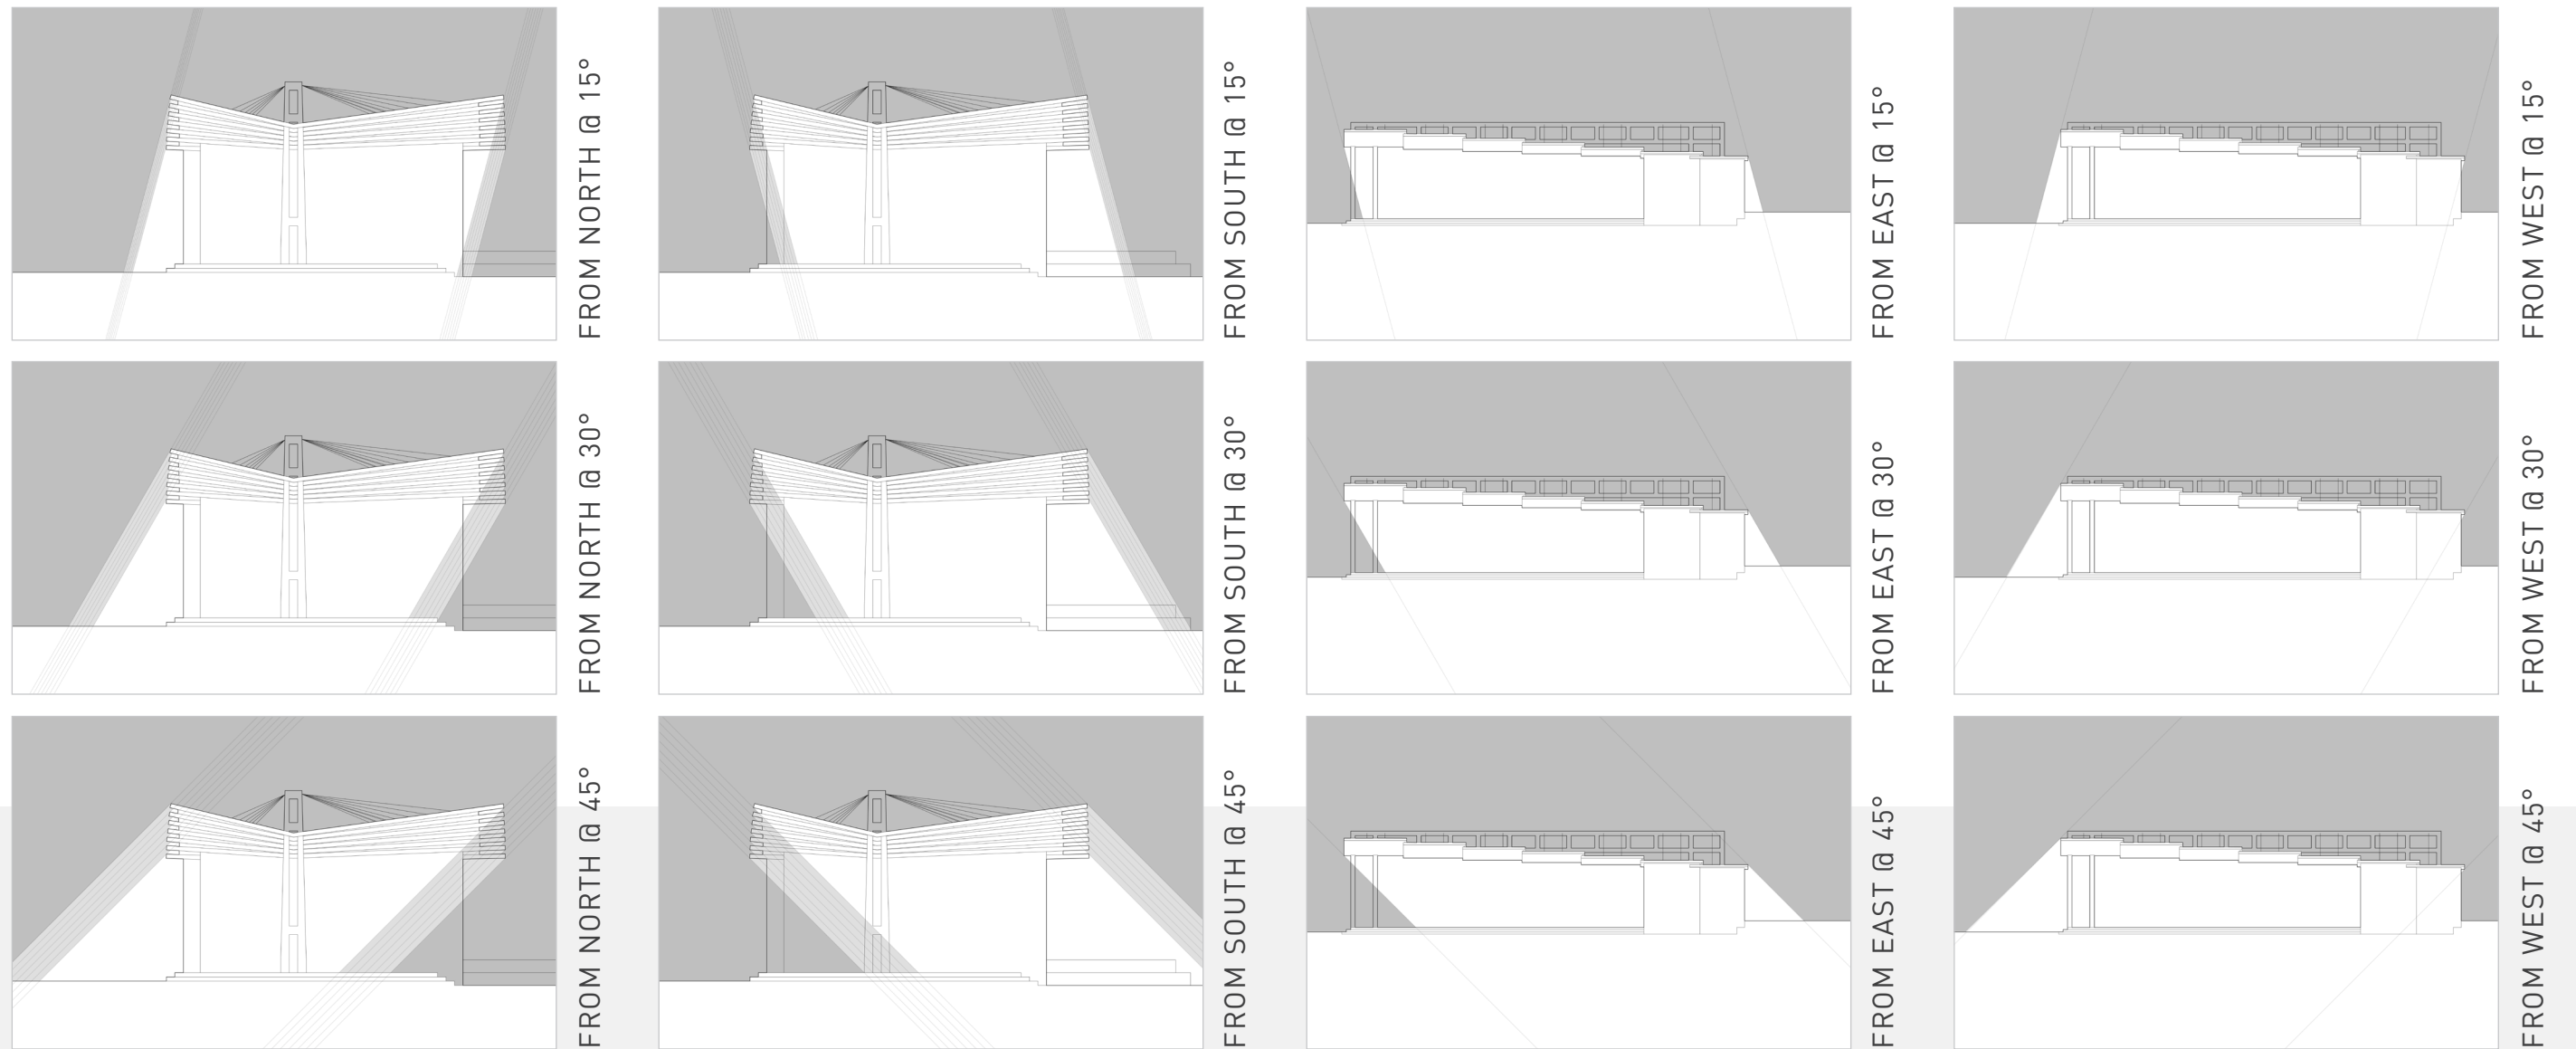


AXONOMETRIC

NORTHEAST AERIAL VIEW

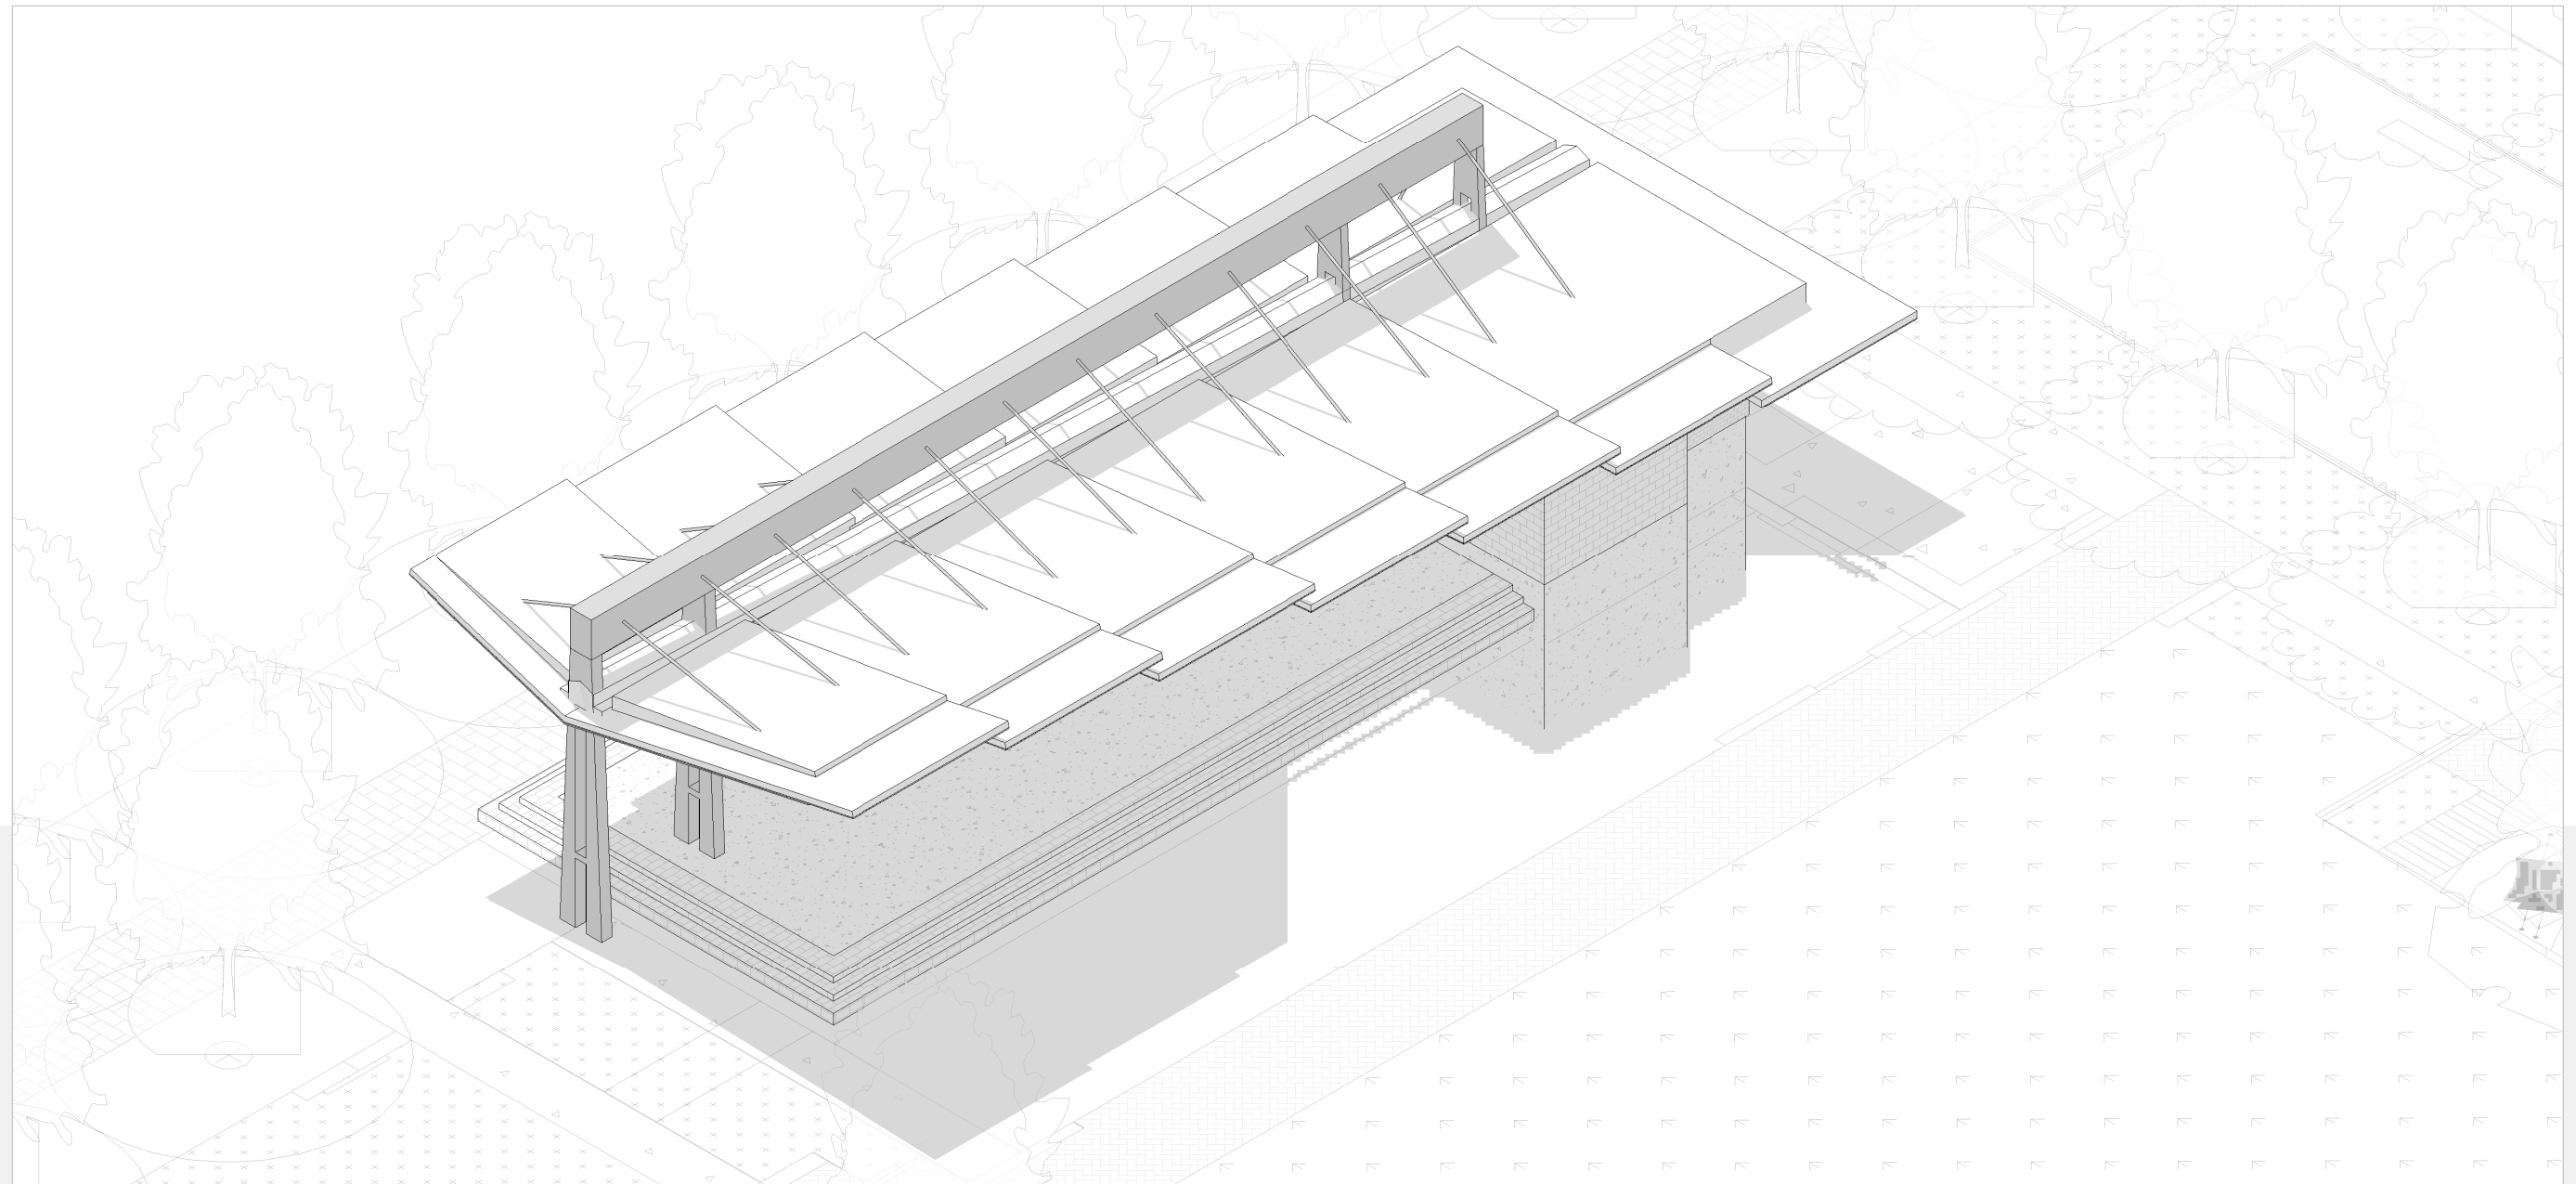


AXONOMETRIC


NORTHWEST AERIAL VIEW

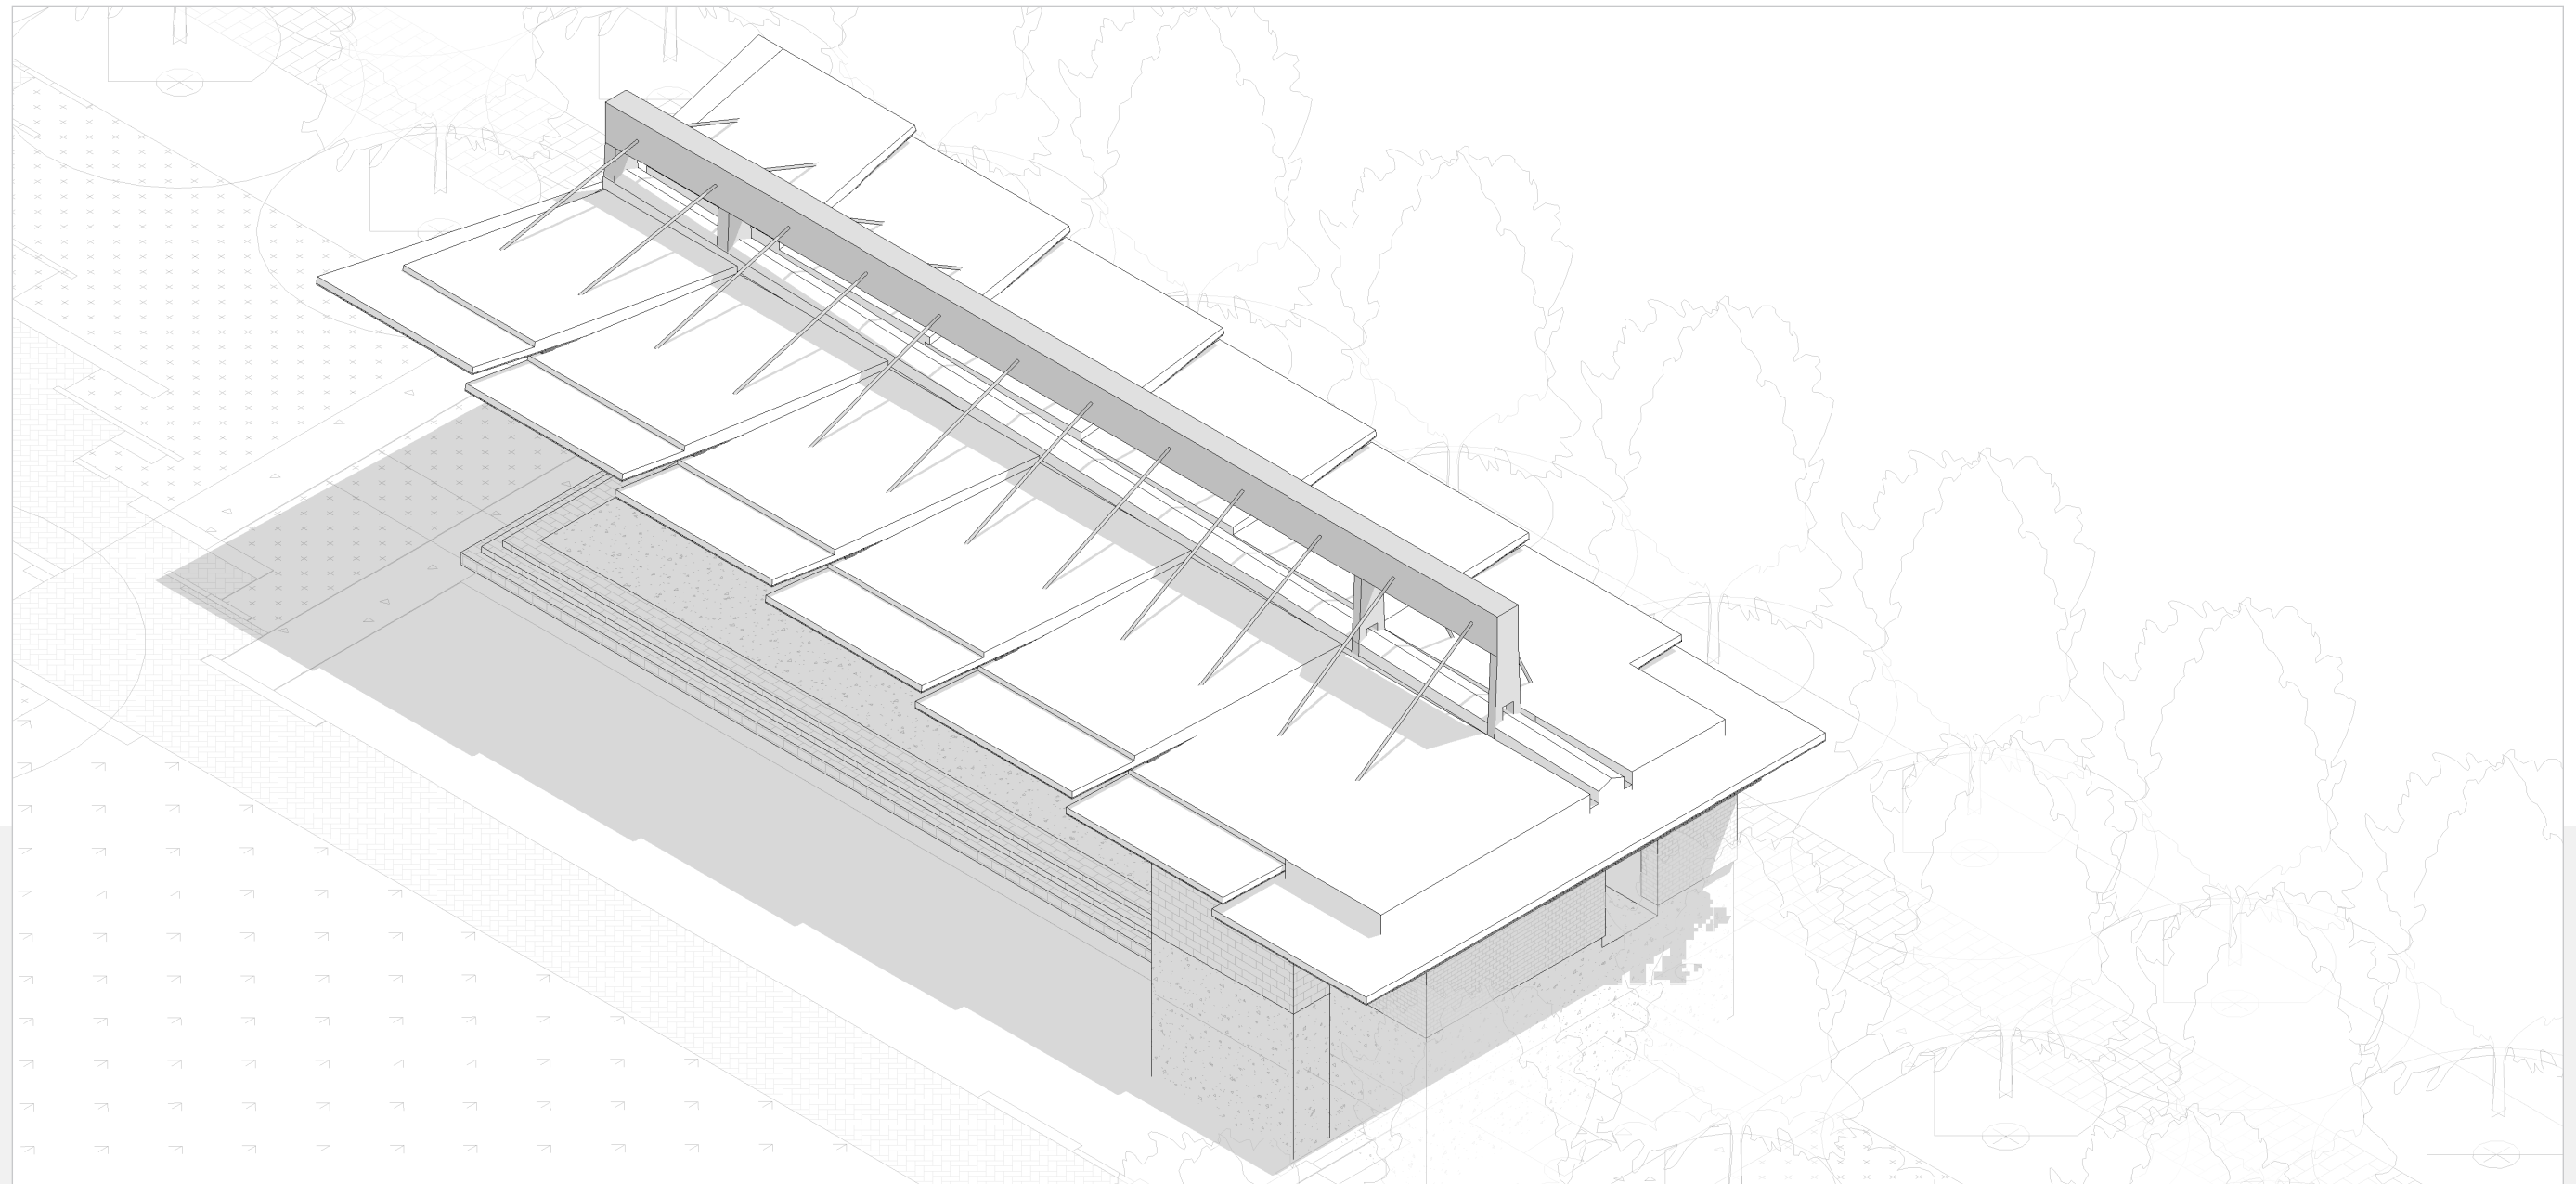


AXONOMETRIC
SOUTHWEST AERIAL VIEW

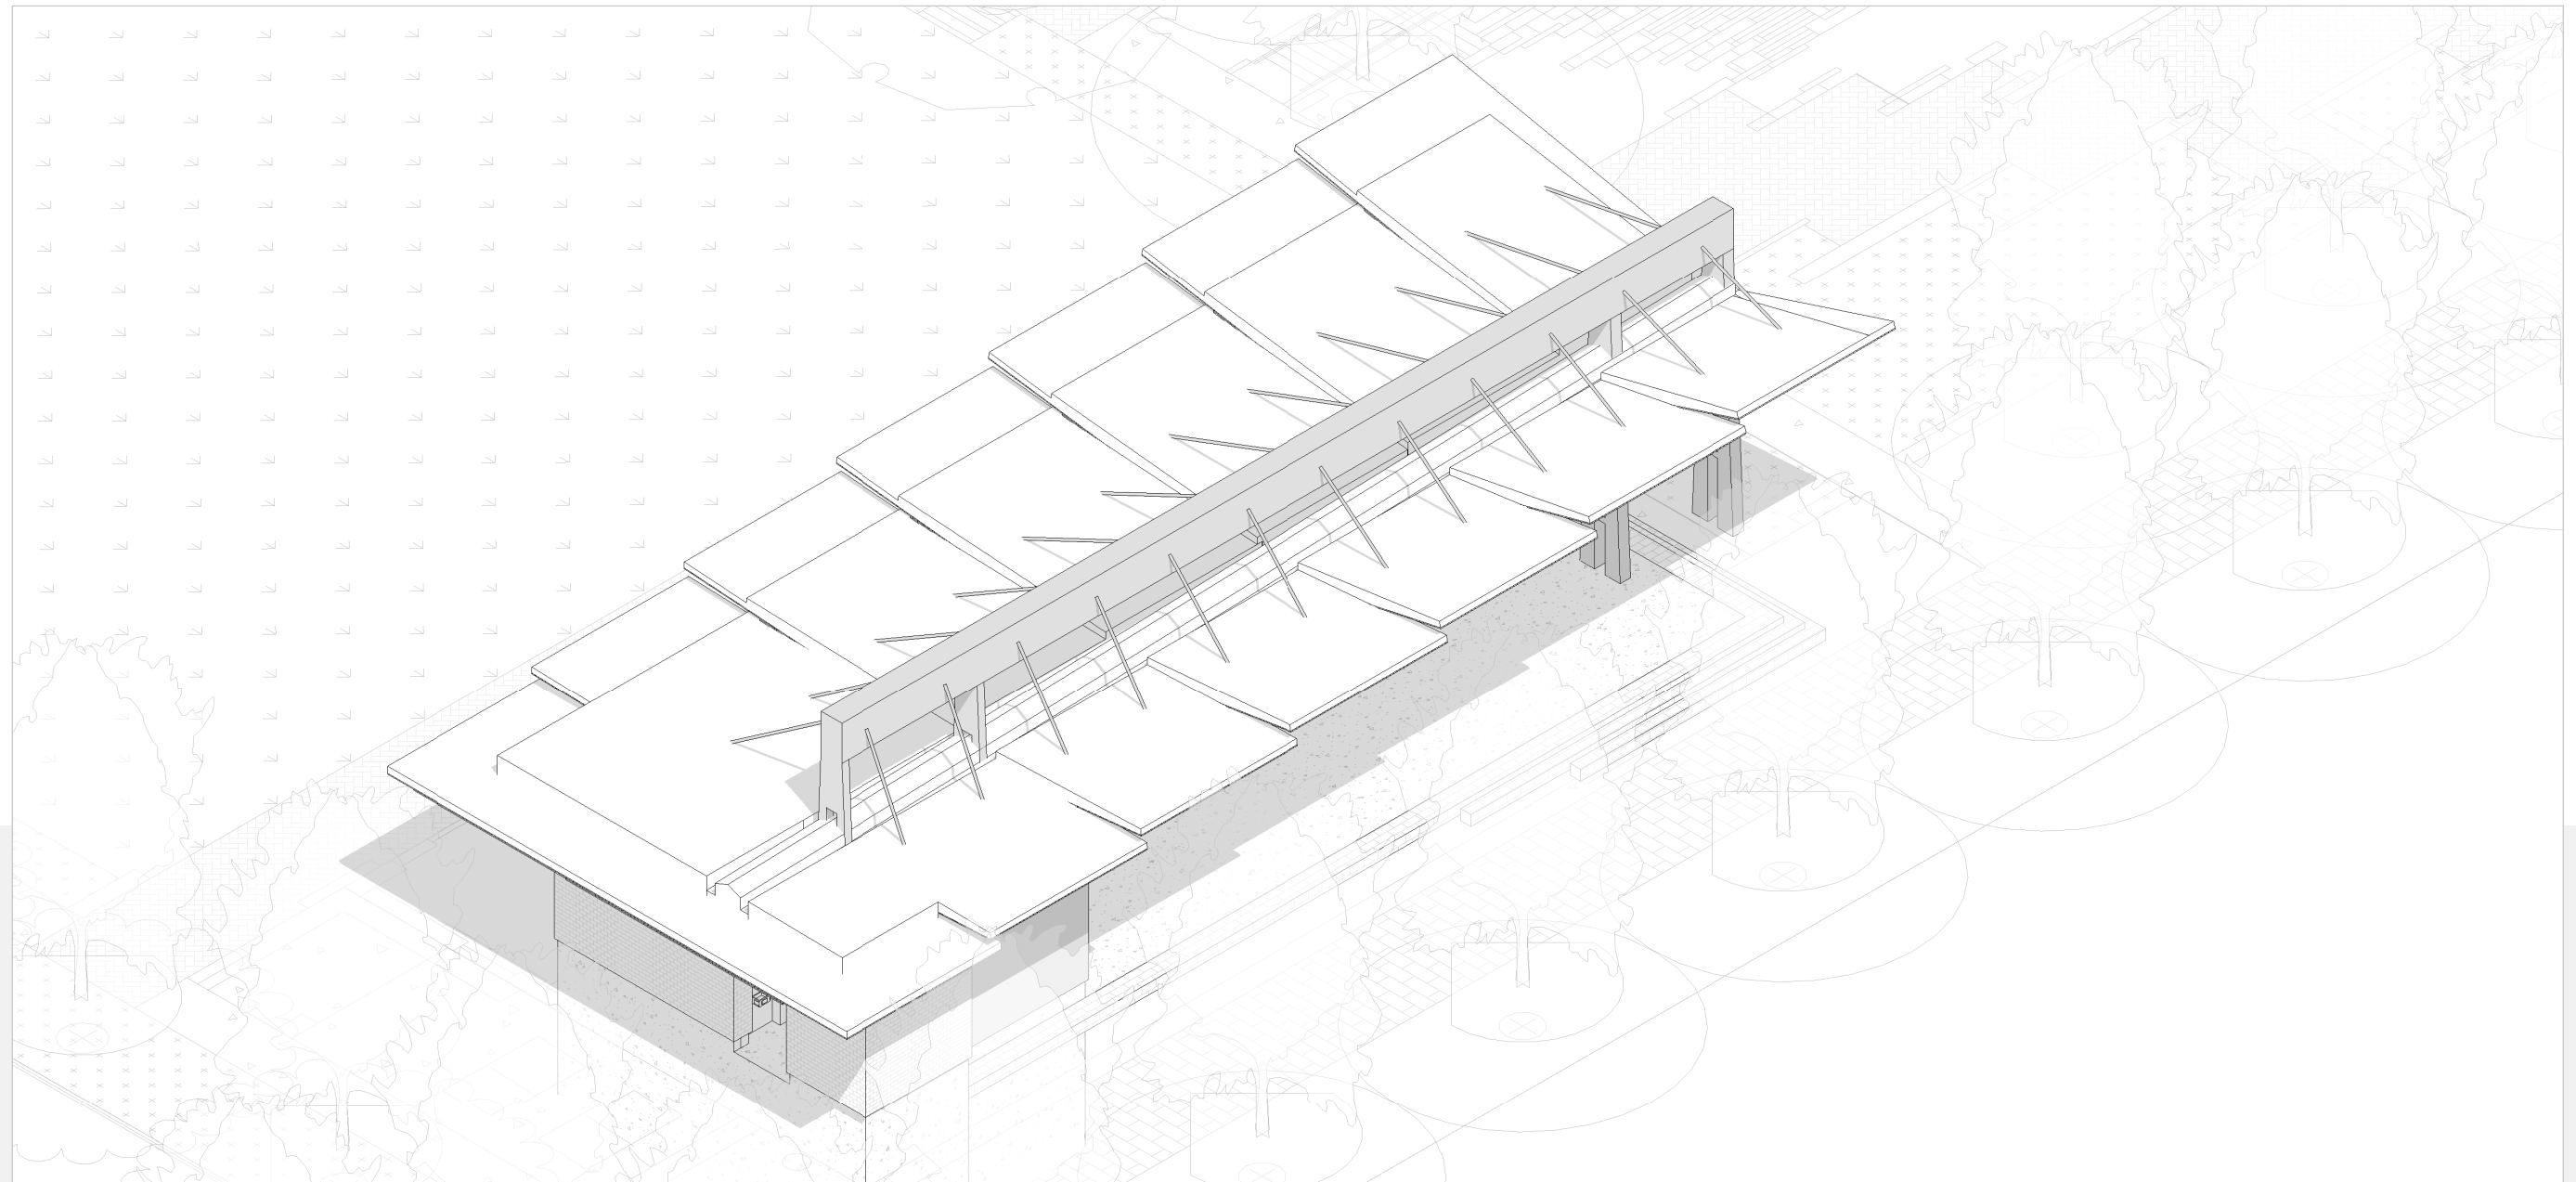

AXONOMETRIC
SOUTHEAST AERIAL VIEW

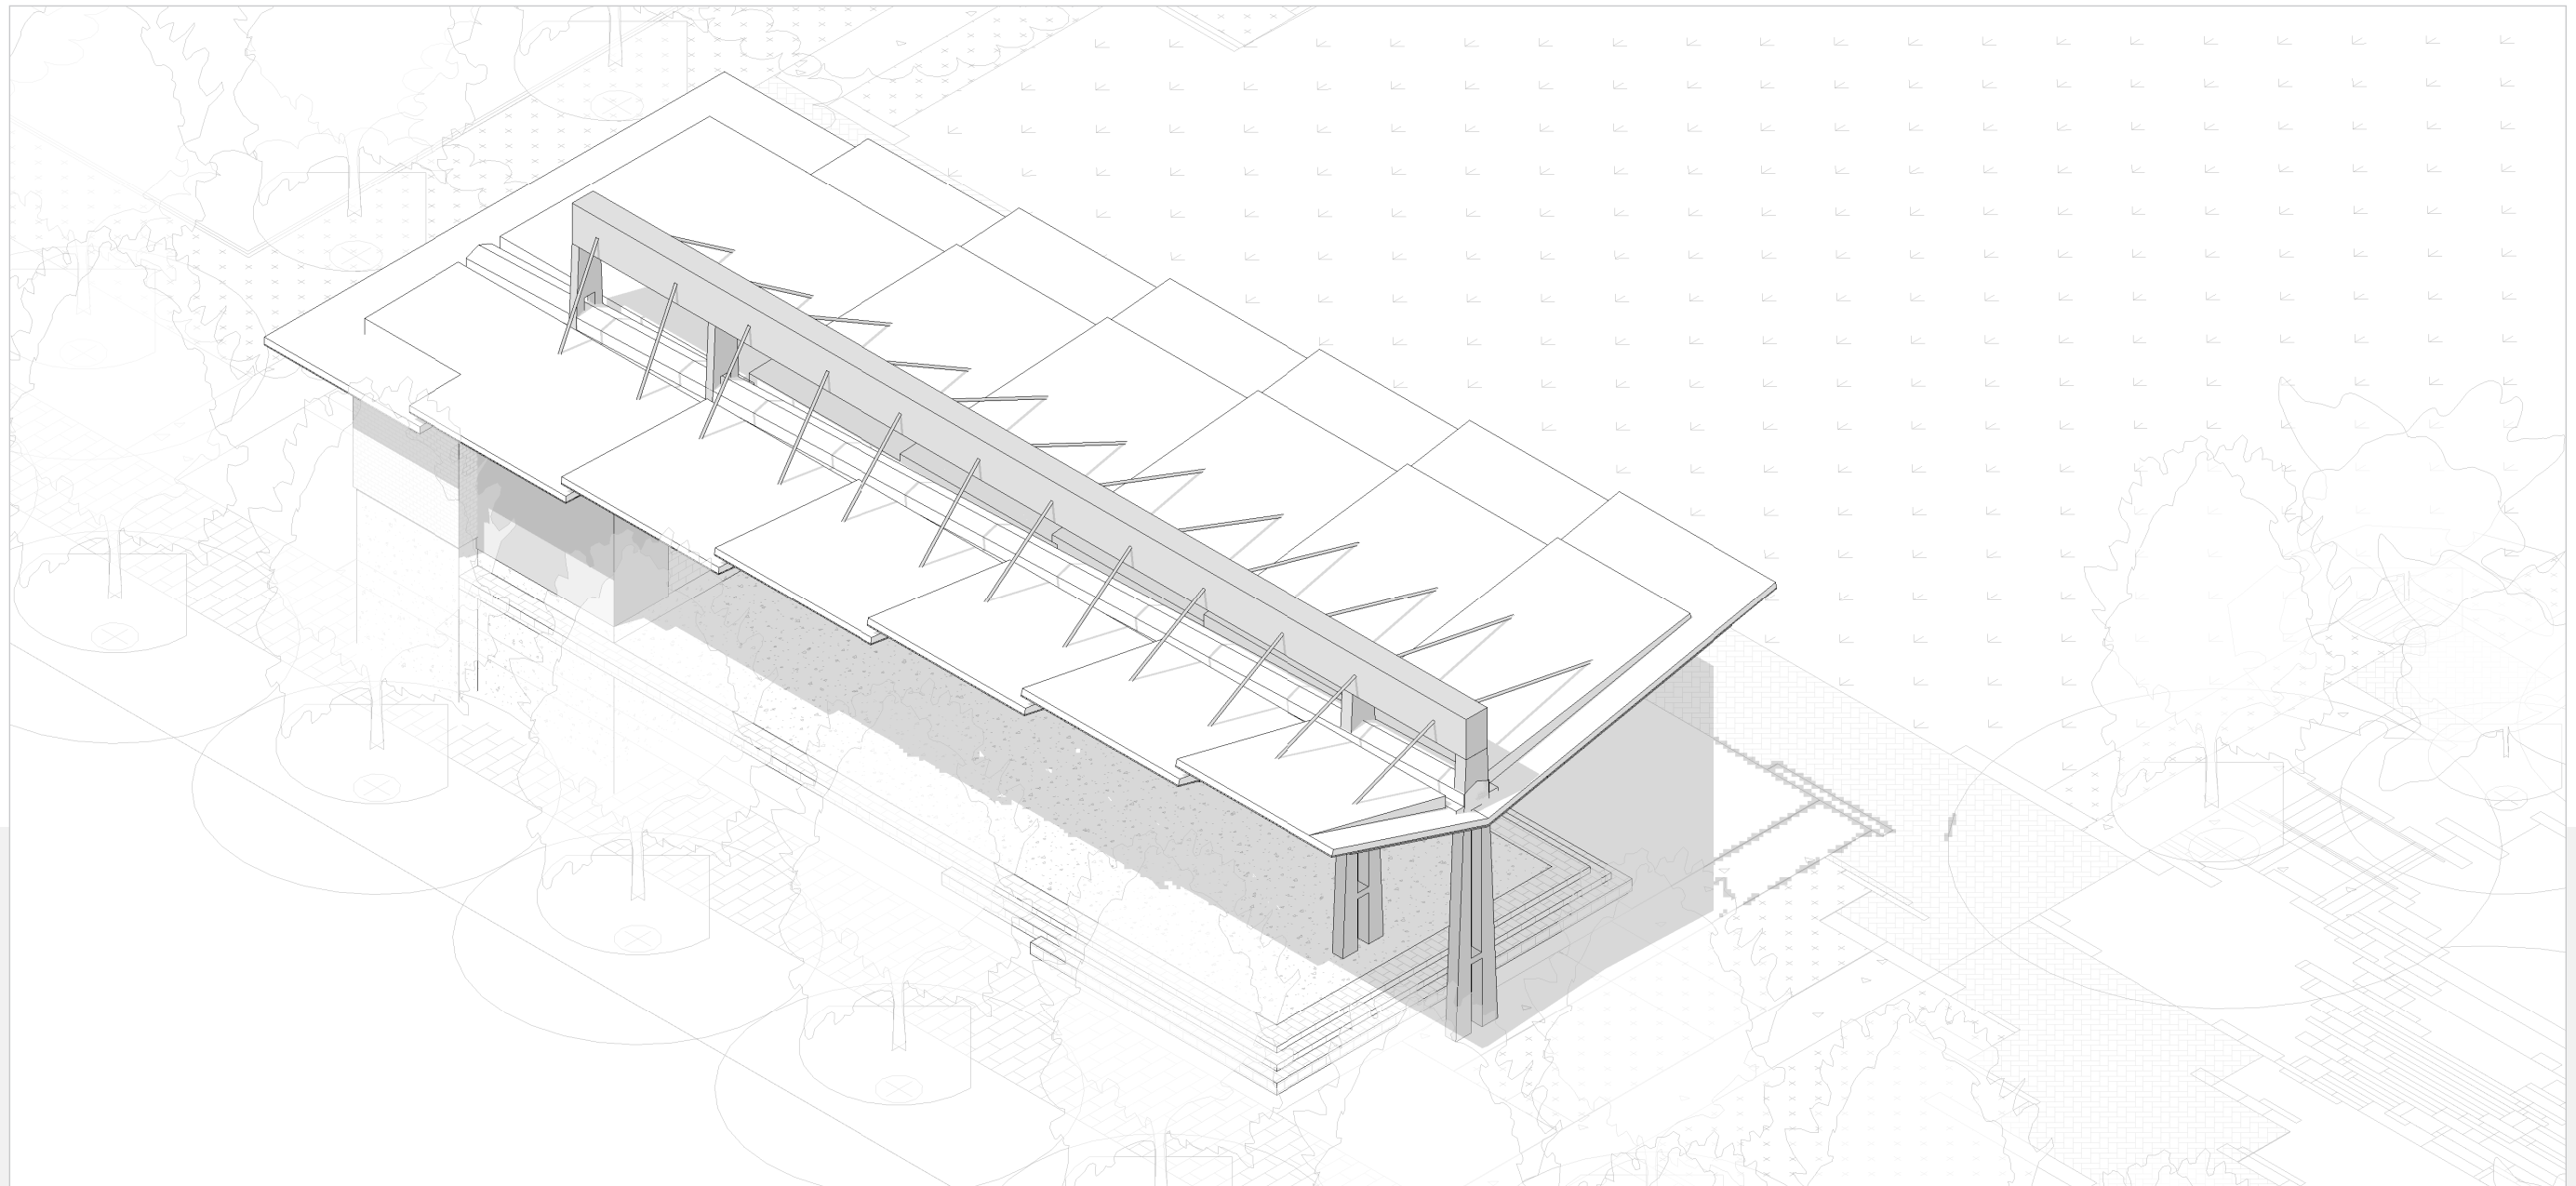

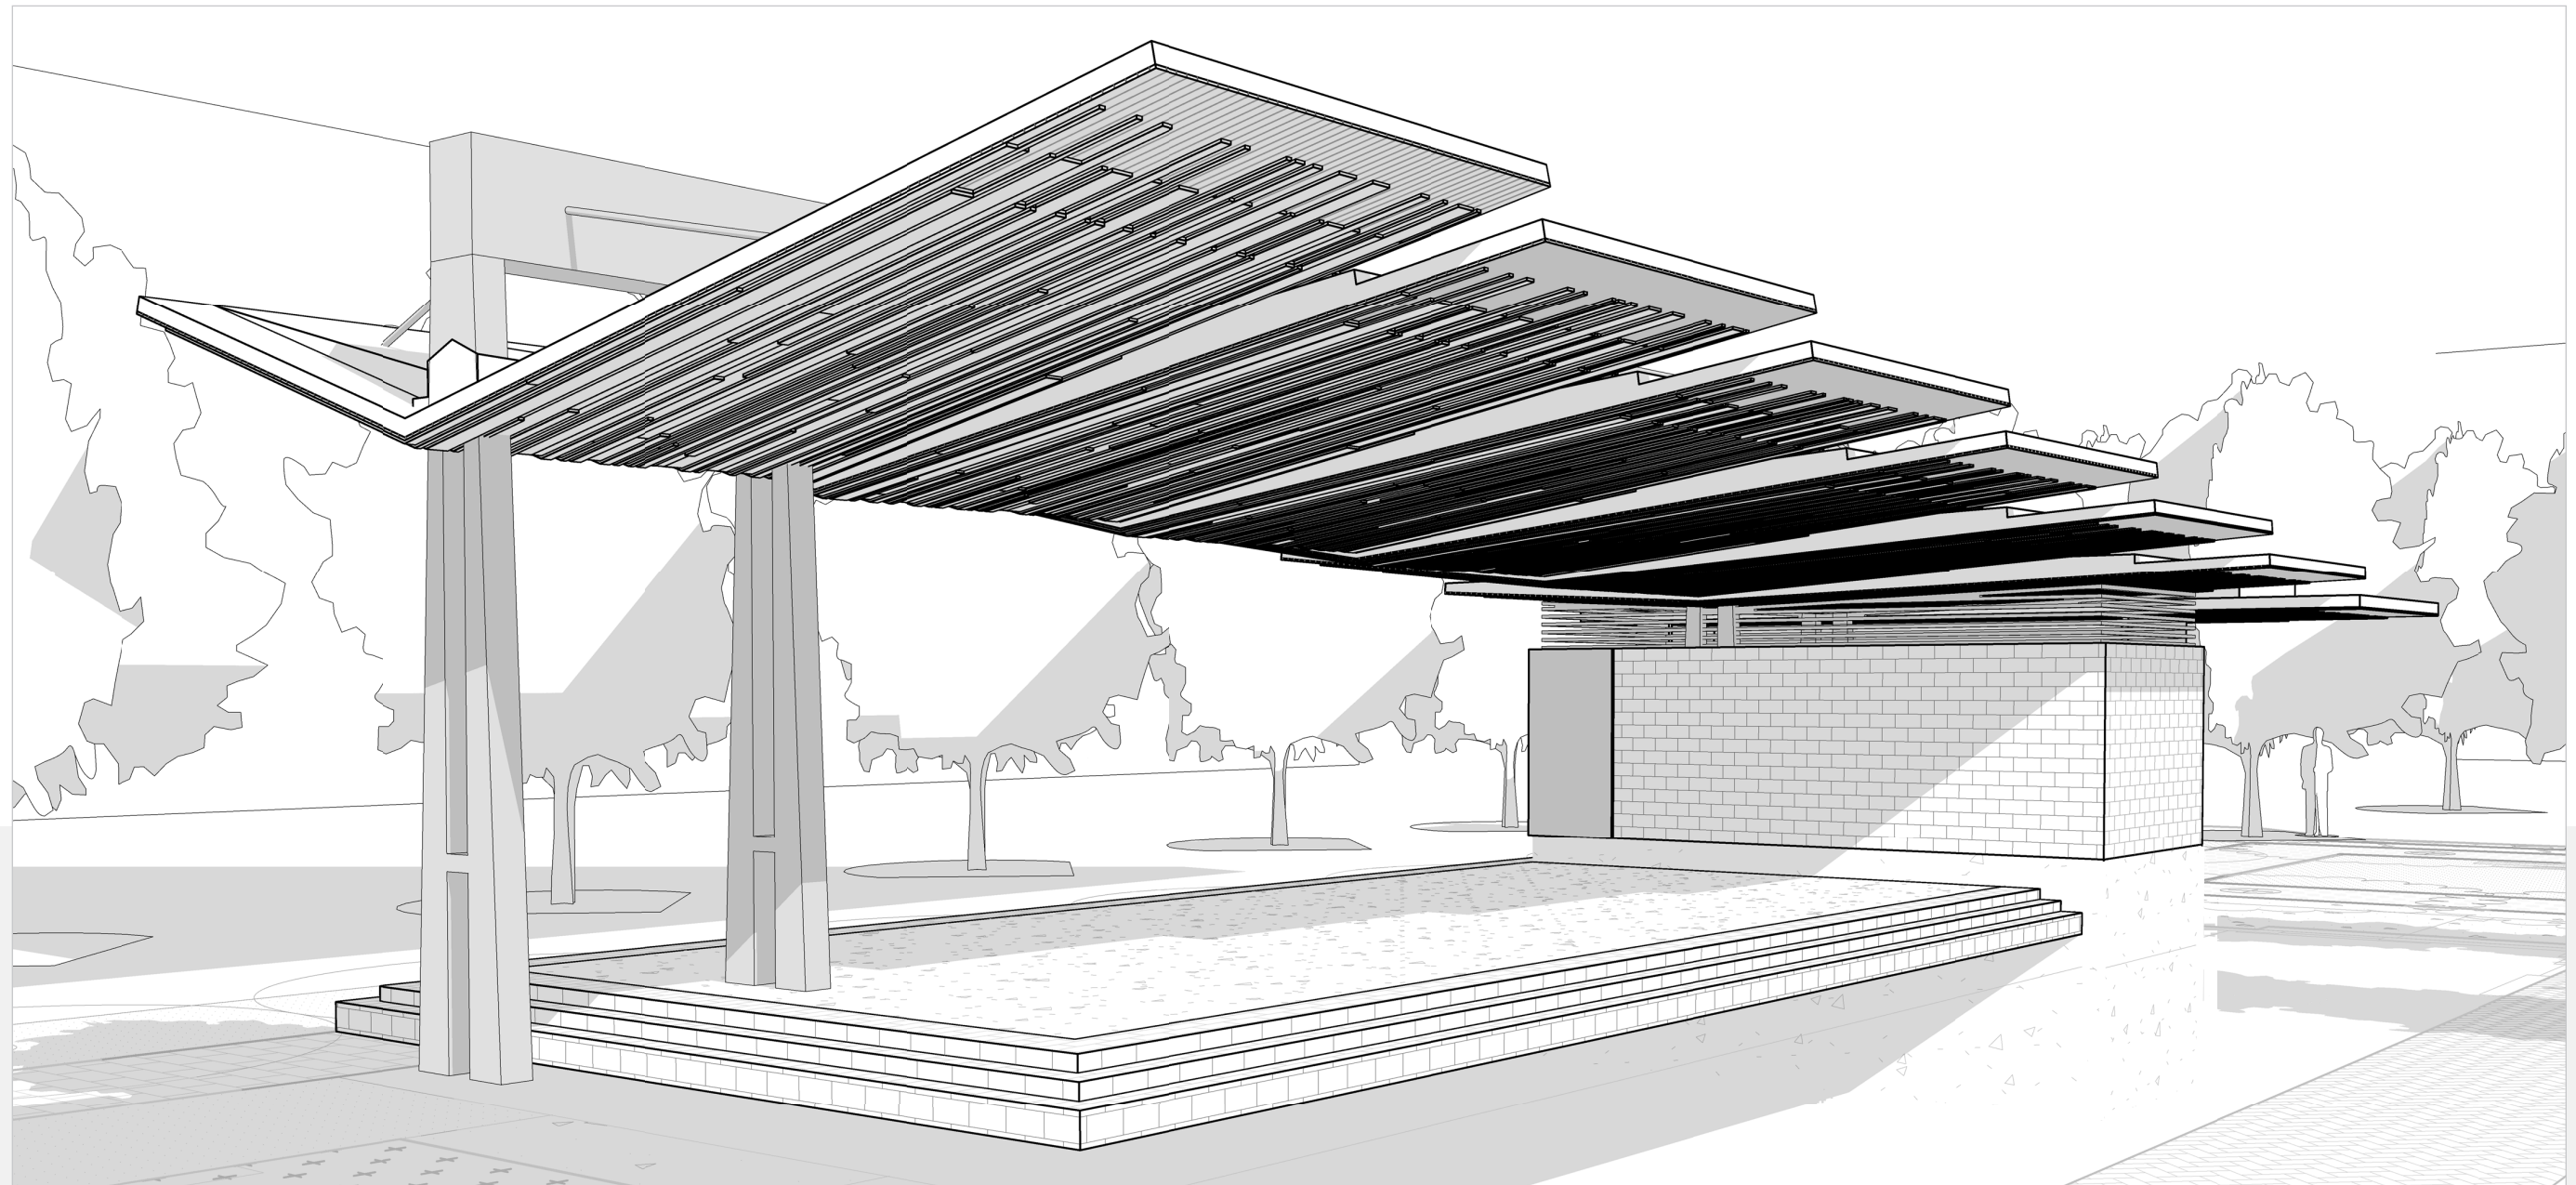

OVERLAND

©COPYRIGHT OVERLAND PARTNERS, INC. 2017

OVERLAND PARTNERS

203 EAST JONES AVENUE, SUITE 104

SAN ANTONIO, TEXAS 78215

P 210.829.7003

WWW.OVERLANDPARTNERS.COM

| THE EMBEDDED POTENTIAL™

A STRATEGIC APPROACH TO SOLVING PROBLEMS AND CAPTURING OPPORTUNITIES