

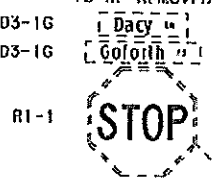
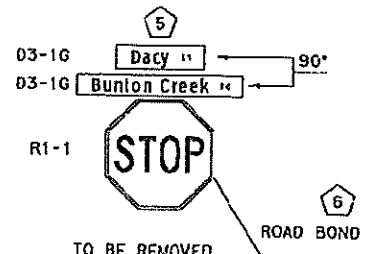
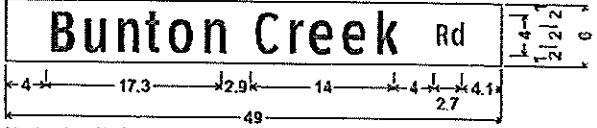
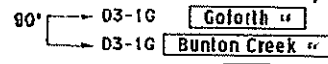
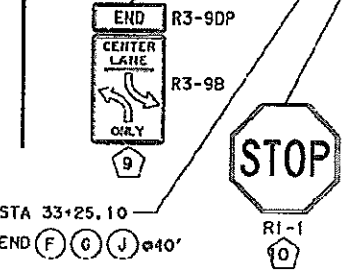
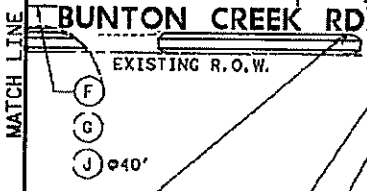


No border, White on Green  
 [Dacy] ClearviewHwy-2-W;  
 [Ln] ClearviewHwy-2-W;  
 SIGN NO: 5

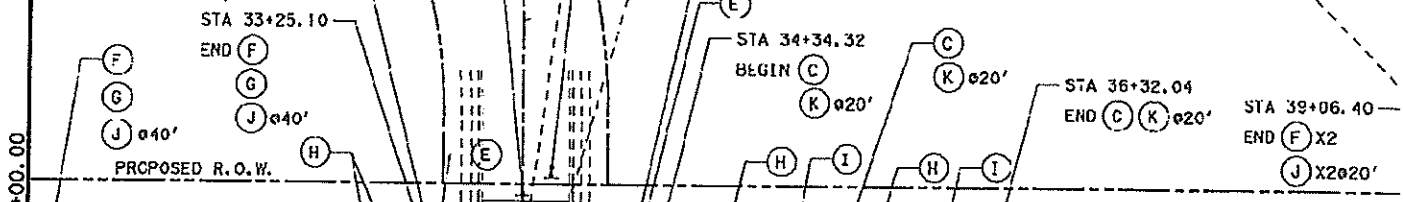

PRIVATE "FOR SALE" SIGN  
 TO BE RELOCATED

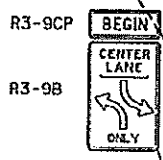

No border, White on Green;  
 [Bunton Creek] ClearviewHwy-2-W;  
 [Rd] ClearviewHwy-2-W;  
 SIGN NO: 5 AND 10

\\s01\p01\11-20\www\p01\11-20\signing and pavement markings\BCR+S&PM\*03.dwg