
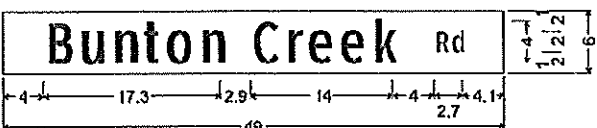


5 PM 1401\CADD\SHEETS\1'-signing and Pavement Markings\BCR\*S&PM\*01.dgn

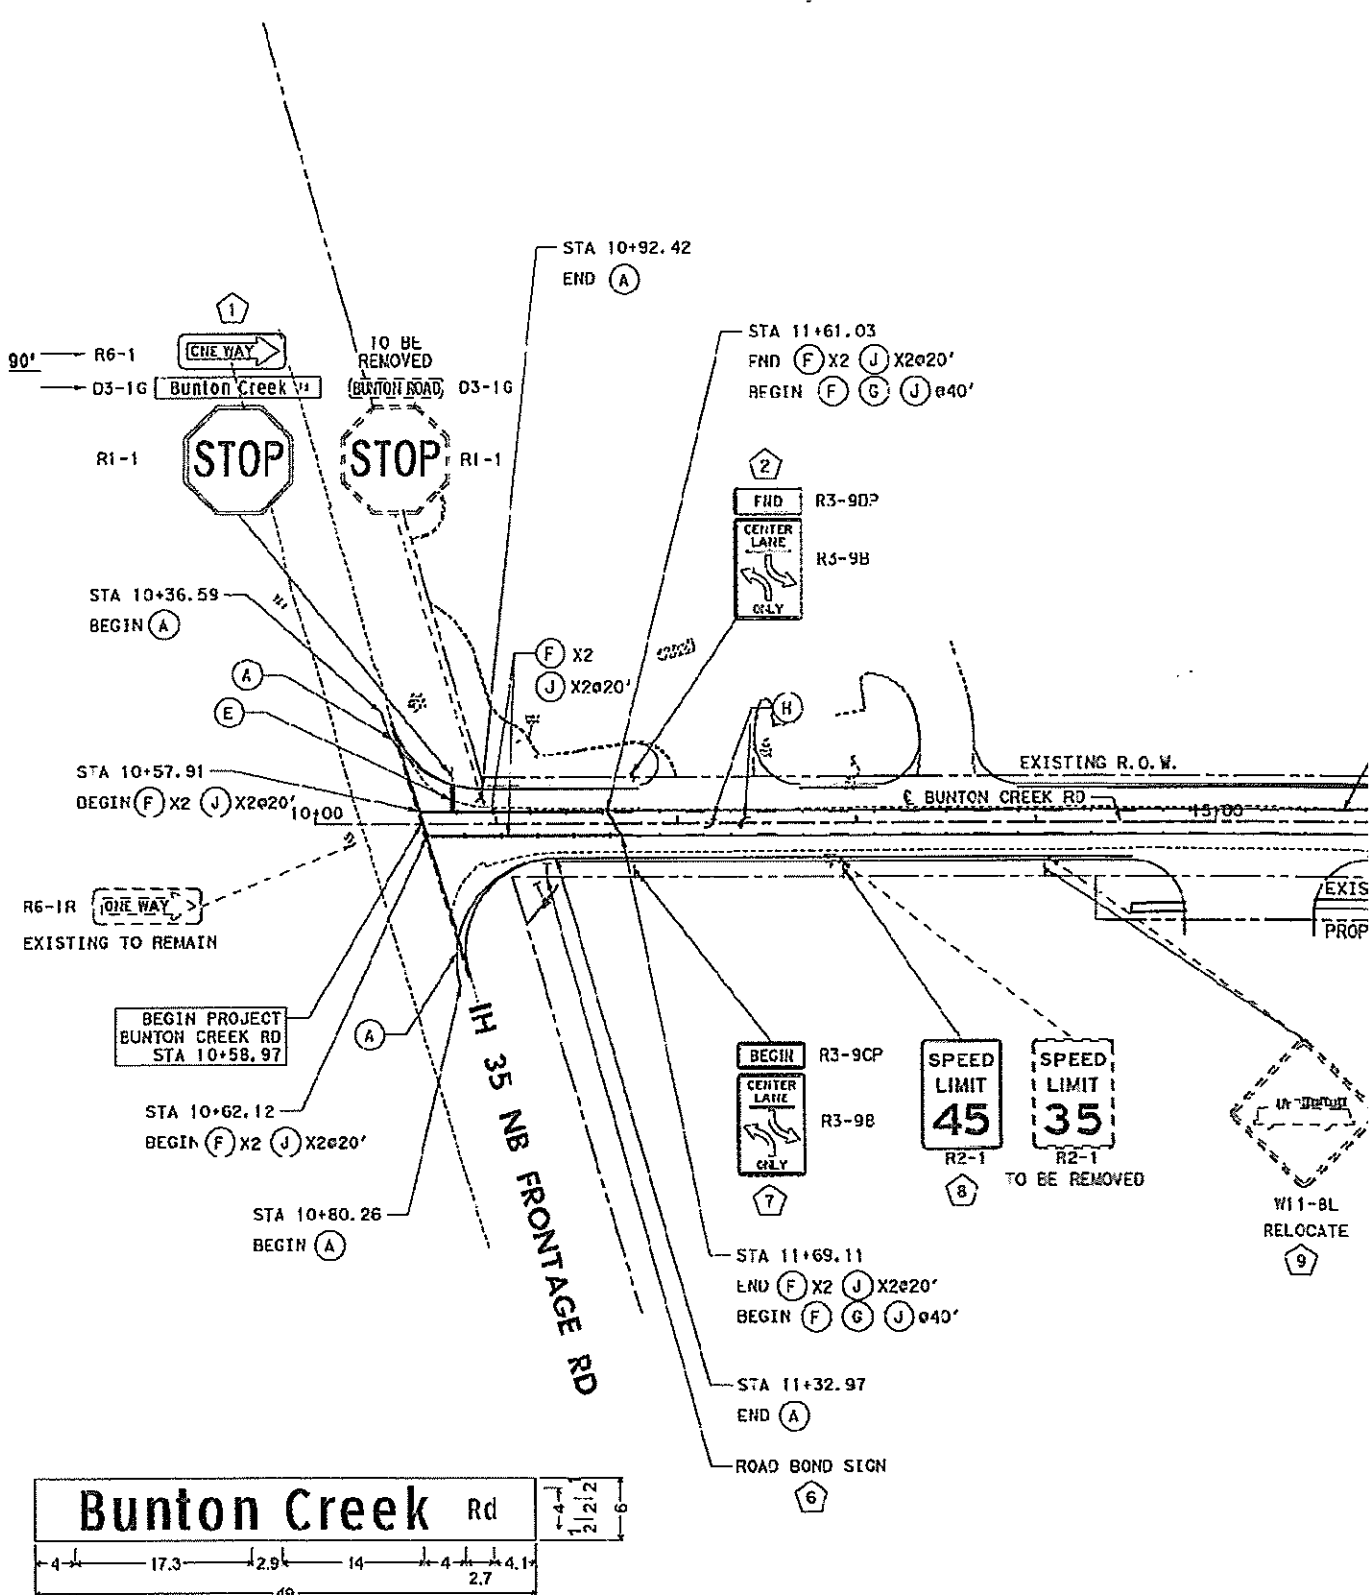

No border, White on Green;  
 [Bunton Creek] ClearviewHwy-2-W;  
 IRd1 ClearviewHwy-2-W;