




106-4L 106-4L Inlet Assembly

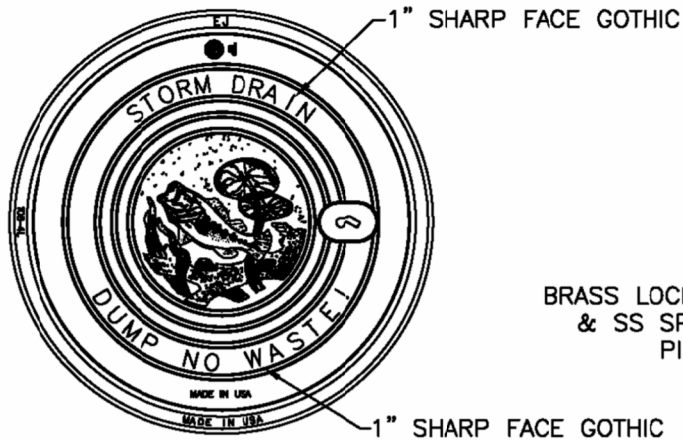


PLAN VIEW

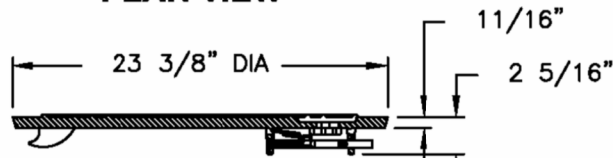

COVER SECTION

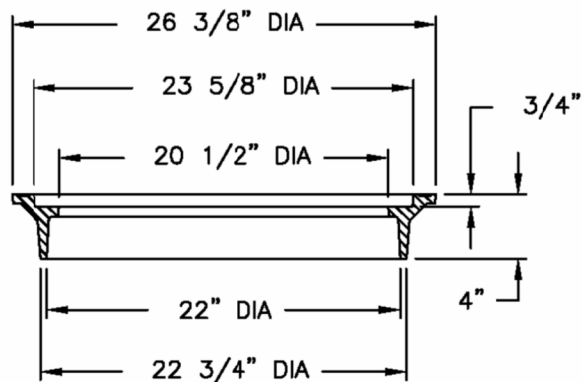

FRAME SECTION

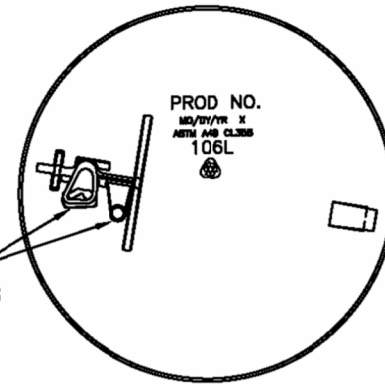

BOTTOM VIEW OF COVER



RING & COVER SECTION

Product Number
35506214

Design Features

- Materials
- Cover
Gray Iron (CL35B)
- Frame
Gray Iron (CL35B)

- Design Load
Light Duty
- Open Area
n/a
- Coating
Dipped
- √ Designates Machined Surface

Certification

- ASTM A48
-
- Country of Origin: USA

Major Components

- 35106109
- 35206004

Drawing Revision

- 12/11/2003 Designer: SMH
- 08/05/2016 Revised By: DVD

Disclaimer

Weights (lbs./kg) dimensions (inches/mm) and drawings provided for your guidance. We reserve the right to modify specifications without prior notice.

CONFIDENTIAL: This drawing is the property of EJ GROUP, Inc., and embodies confidential information, registered marks, patents, trade secret information, and/or know how that is the property of EJ GROUP, Inc. Copyright © 2012 EJ GROUP, Inc. All rights reserved.

Contact
800 626 4653
ejco.com

PROJECT: CITY OF KYLE
DRAWN: 01/2024
DATE:

STORM DRAIN DETAIL

PRIVATE STORM
INLET ASSEMBLY



NOTE : NOT TO SCALE