


106L Cover

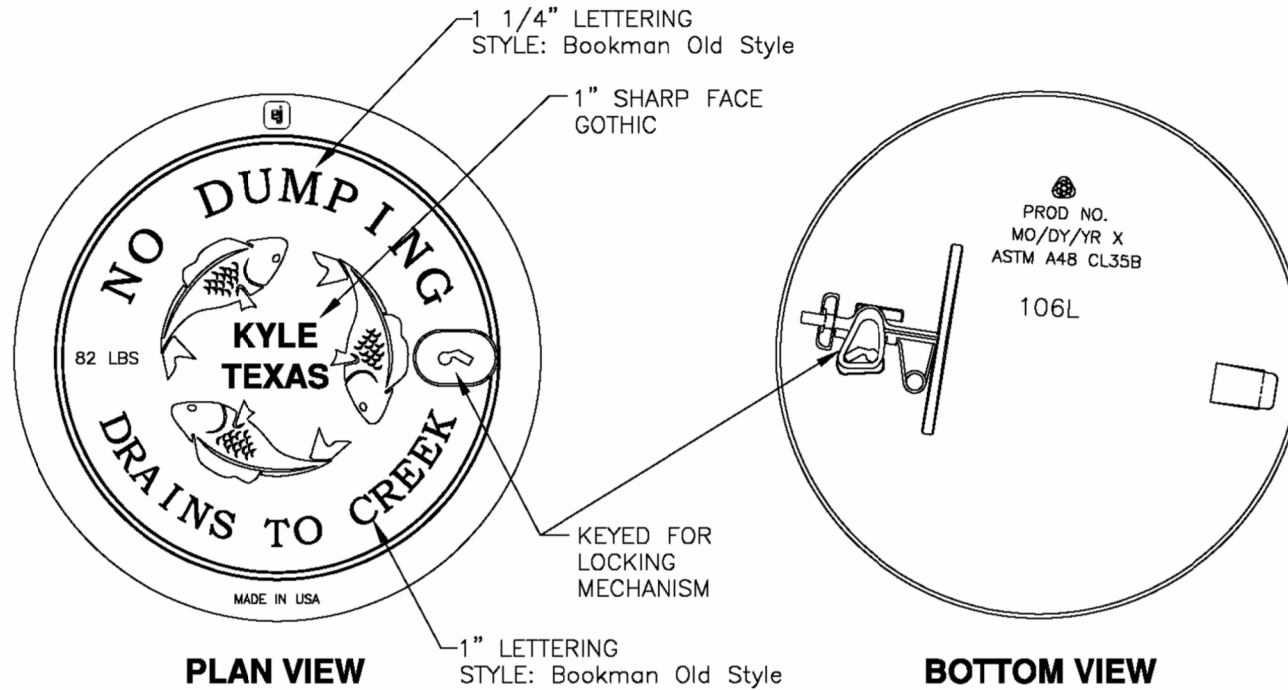


Product Number
35106134A01

Design Features

- Materials
Gray Iron (CL35B)
- Design Load
Light Duty
- Open Area
n/a
- Coating
Undipped
- √ Designates Machined Surface

Certification

- ASTM A48
- Country of Origin: USA

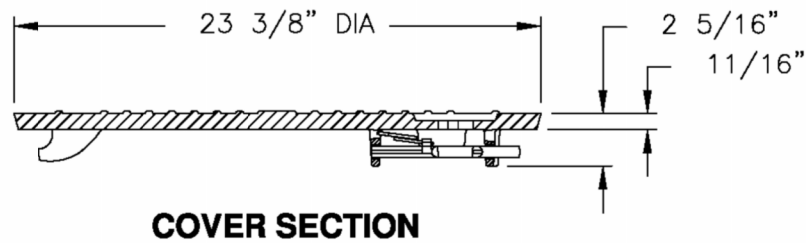

Drawing Revision

10/27/2017 Designer: MAH
11/3/2017 Revised By: MAH

Disclaimer

Weights (lbs./kg) dimensions (inches/mm) and drawings provided for your guidance. We reserve the right to modify specifications without prior notice.

CONFIDENTIAL: This drawing is the property of EJ GROUP, Inc., and embodies confidential information, registered marks, patents, trade secret information, and/or know how that is the property of EJ GROUP, Inc. Copyright © 2014 EJ GROUP, Inc. All rights reserved.

Contact

800 626 4653
ejco.com

PROJECT: CITY OF KYLE
DRAWN: 01/2024
DATE:

STORM DRAIN DETAIL

PUBLIC STORM INLET
ASSEMBLY



NOTE : NOT TO SCALE